

April 2017

Legend

- TFCCS Plaza Areas (CONSIGLI)
- TFCCS Capital Projects (PIDC)
- TMCO / TMCX Restoration (SHAWMUT)
- Areas of work not "permanently fenced in"
- Building Egress / Fire Lanes
- Available Pedestrian Access Routes

TFCCS Event Calendar


Date(s)	Area(s)	Event
04/11/17	TMCX	Pipes on the Plaza organ concert
04/18/17 - 04/21/17	PH Lobby	MBEL School Vacation Week events

Prepared by
Consigli Construction Co., Inc.

LOGISTICAL HARMONY
TFCCS Plaza Revitalization Project
TFCCS Capital Projects
TMCO / TMCX Renovation Project

Site Logistics Plan

Updated 4/10/2017

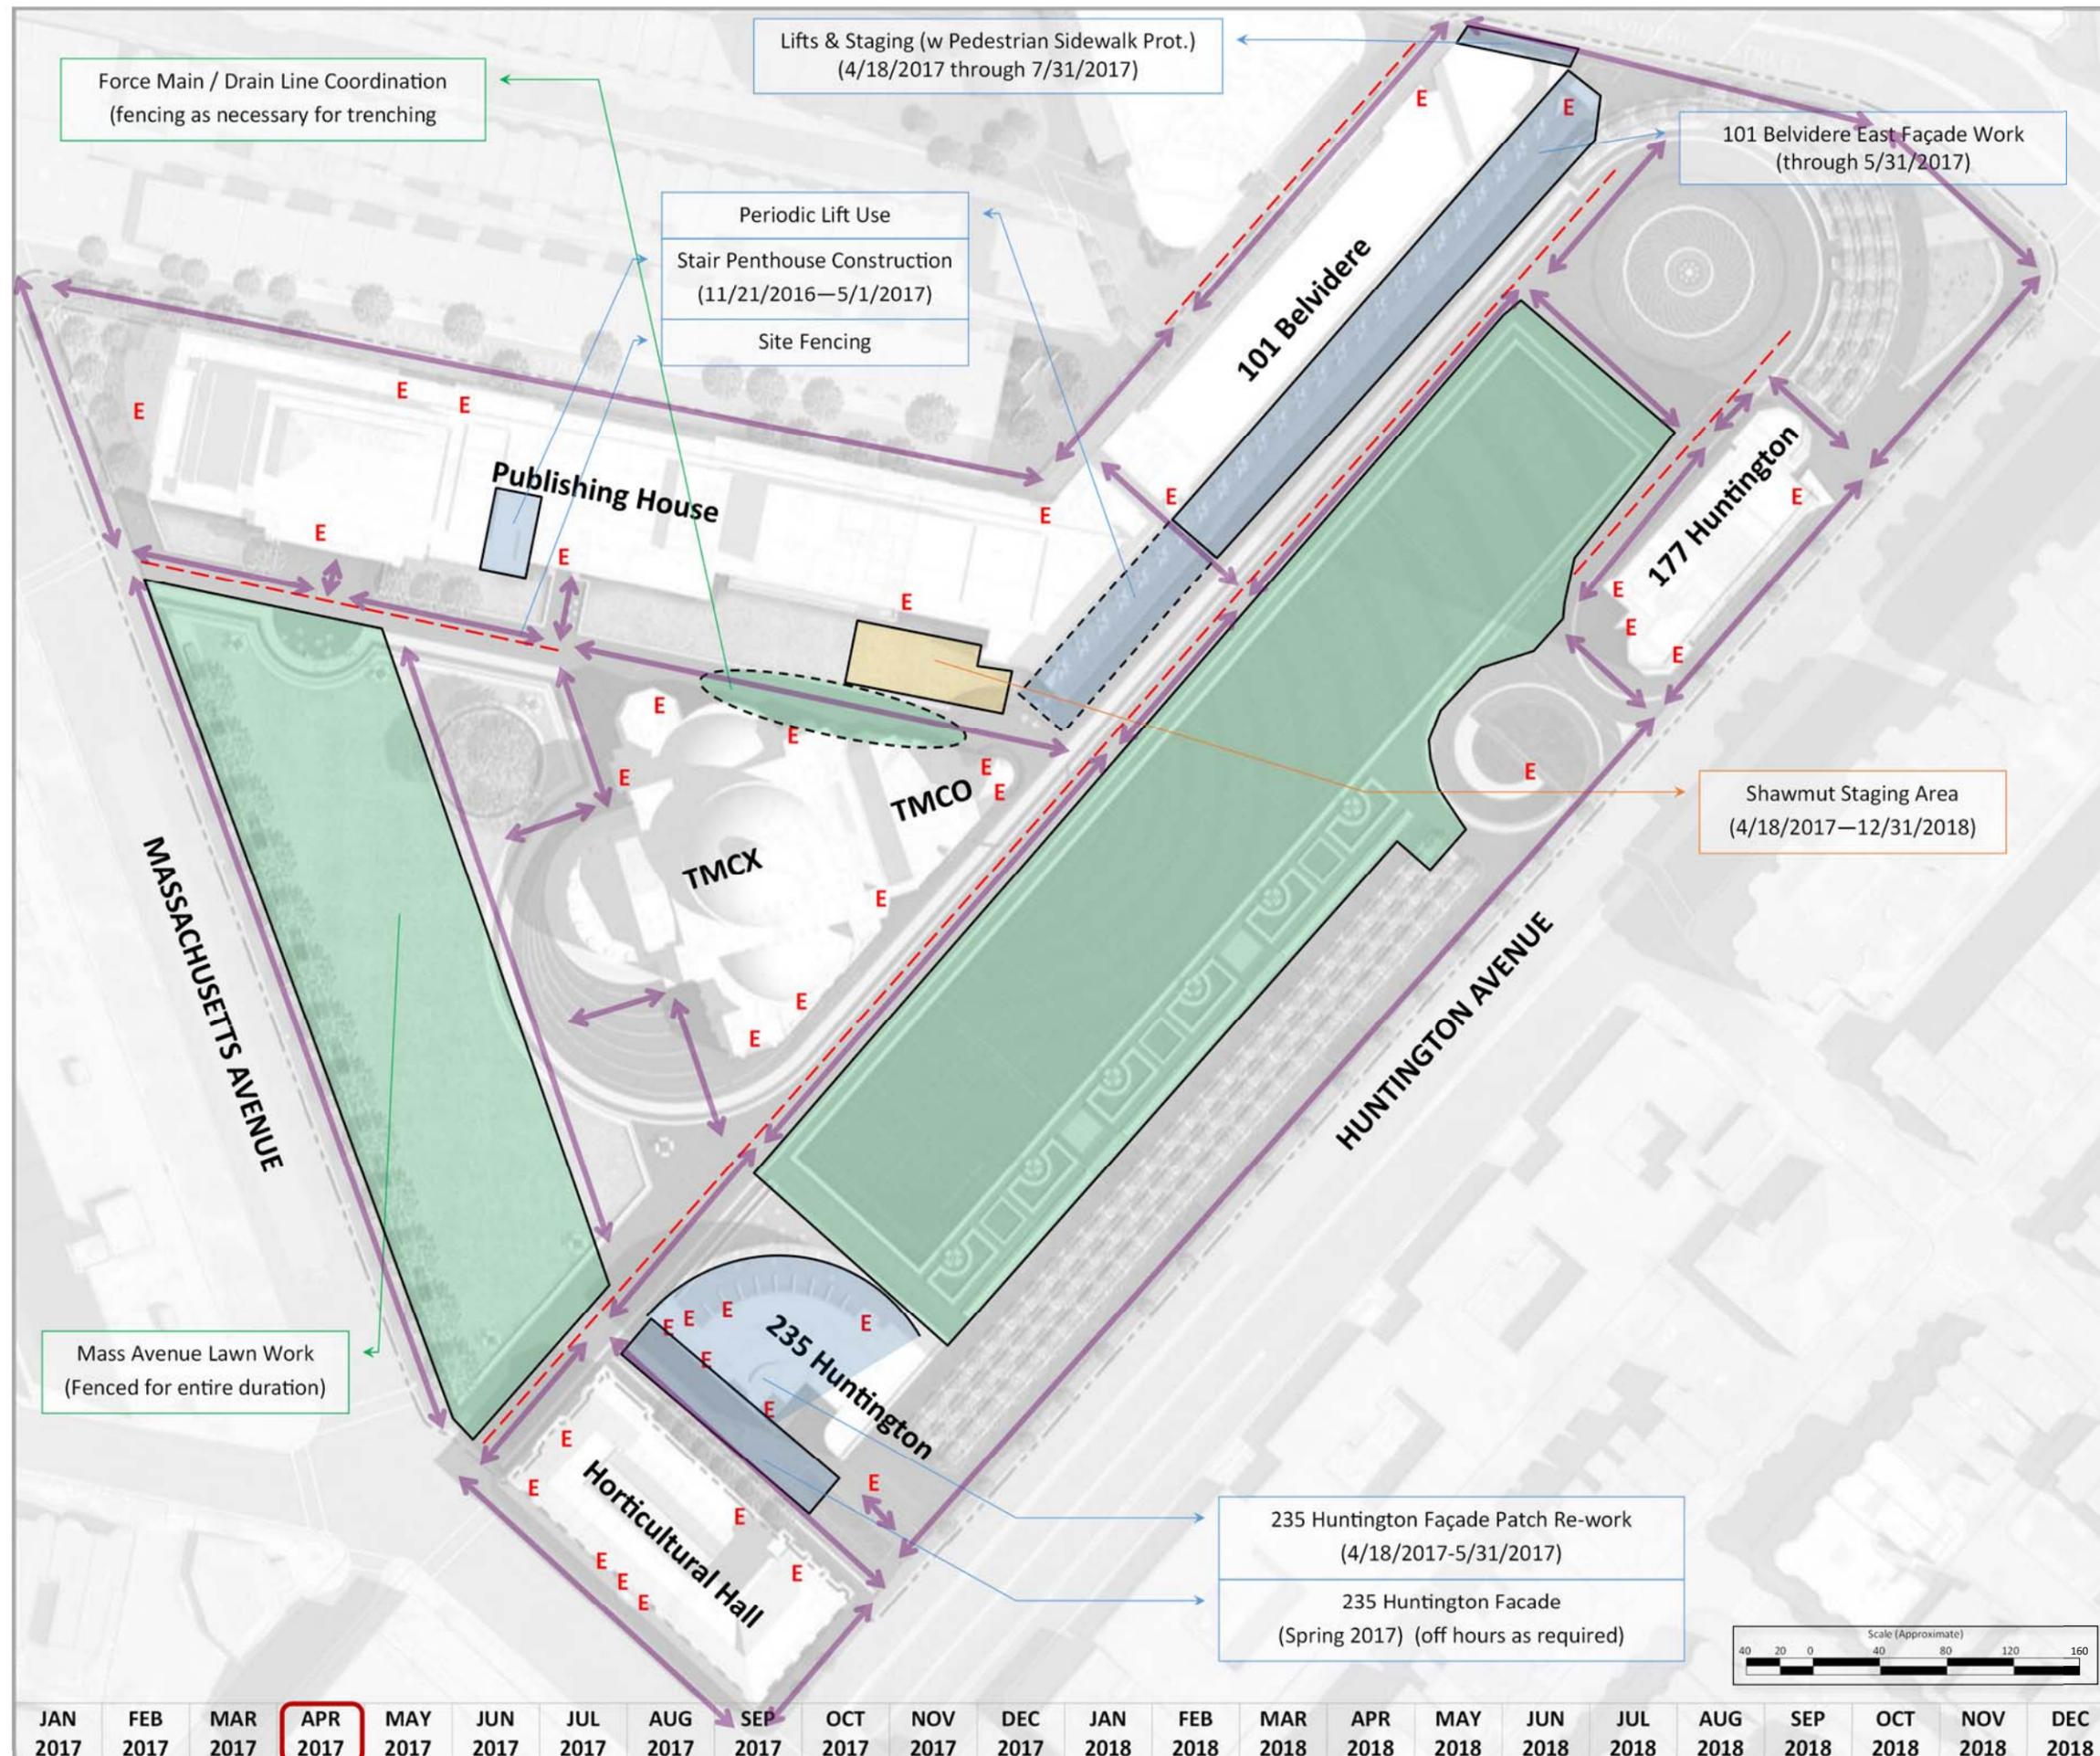

JAN 2017	FEB 2017	MAR 2017	APR 2017	MAY 2017	JUN 2017	JUL 2017	AUG 2017	SEP 2017	OCT 2017	NOV 2017	DEC 2017	JAN 2018	FEB 2018	MAR 2018	APR 2018	MAY 2018	JUN 2018	JUL 2018	AUG 2018	SEP 2018	OCT 2018	NOV 2018	DEC 2018
----------	----------	

May 2017

Legend

- TFCCS Plaza Areas (CONSIGLI)
- TFCCS Capital Projects (PIDC)
- TMCO / TMCX Restoration (SHAWMUT)
- Areas of work not "permanently fenced in"
- Building Egress / Fire Lanes
- Available Pedestrian Access Routes

TFCCS Event Calendar

Date(s)	Area(s)	Event
TBD (or March)	TMCX, SS or TMCO	Local members' meeting
TBD	TMCO	Principia High School visit


Prepared by
Consigli Construction Co., Inc.

LOGISTICAL HARMONY

TFCCS Plaza Revitalization Project
TFCCS Capital Projects
TMCO / TMCX Renovation Project

Site Logistics Plan

Updated 4/10/2017

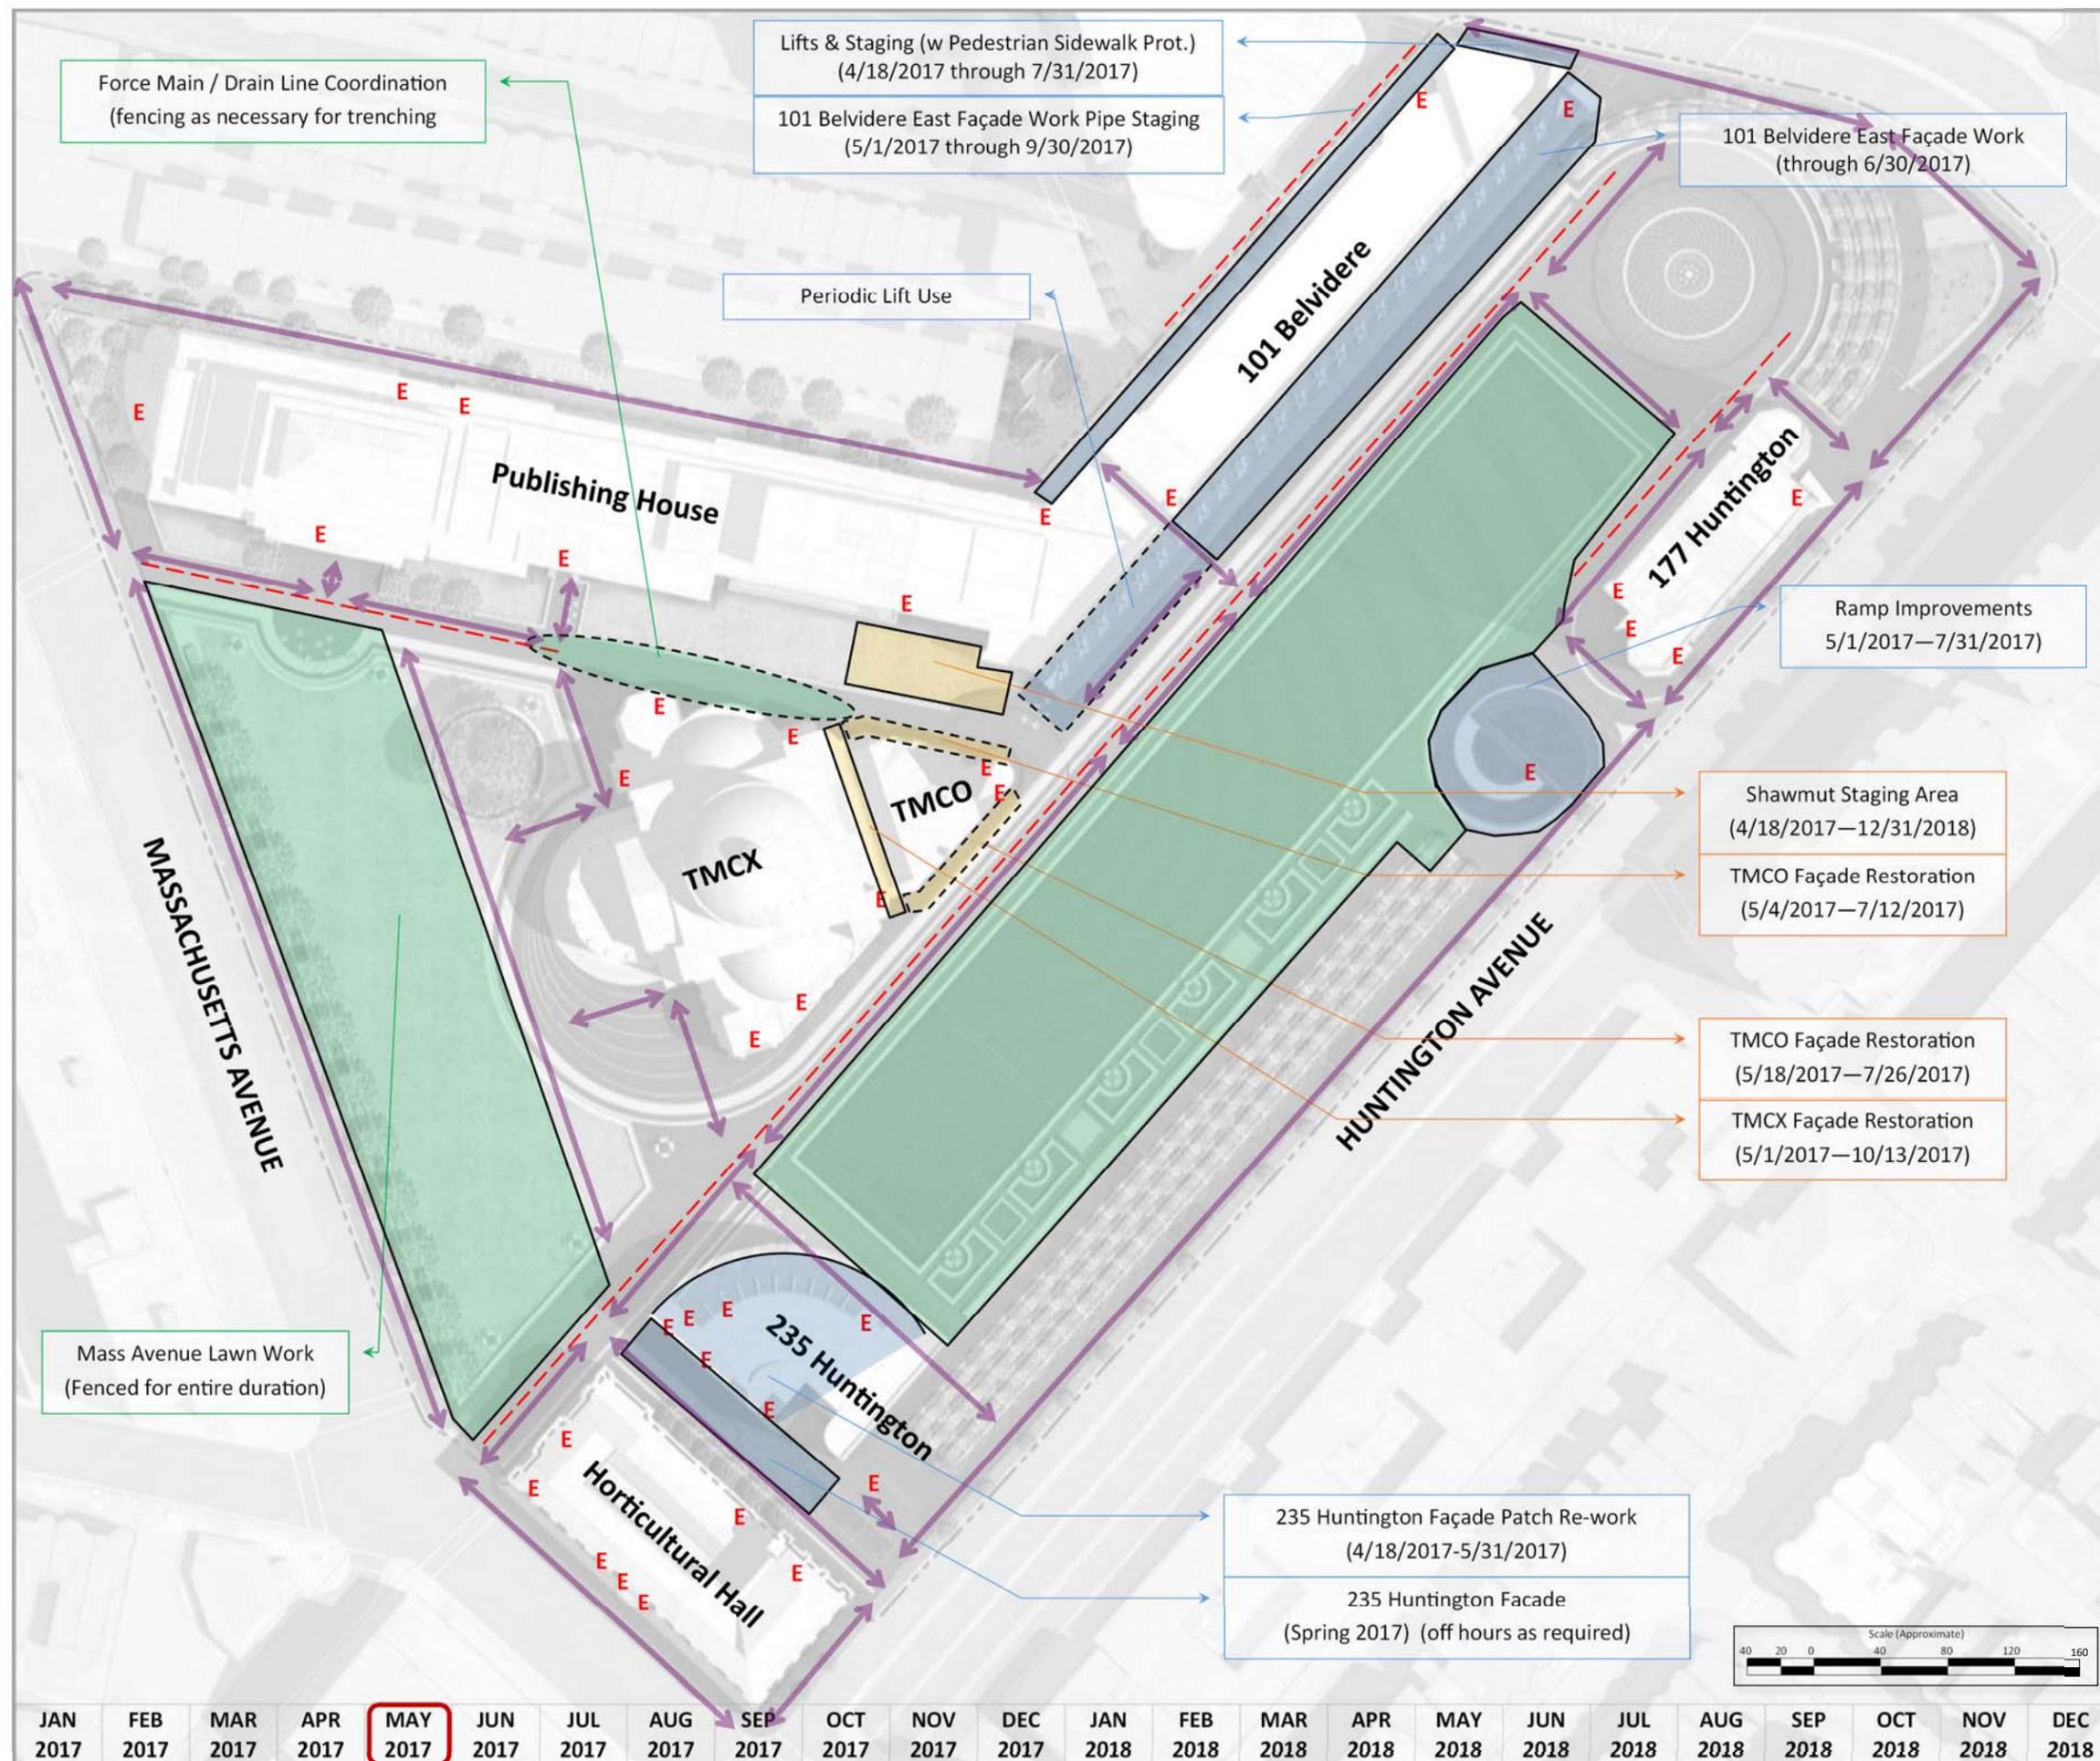

June 2017

Legend



- TFCCS Plaza Areas (CONSIGLI)
- TFCCS Capital Projects (PIDC)
- TMCO / TMCX Restoration (SHAWMUT)
- Areas of work not "permanently fenced in"
- E Building Egress / Fire Lanes
- Available Pedestrian Access Routes

TFCCS Event Calendar

Date(s)	Area(s)	Event
06/03/17 - 06/05/17	Site wide	Annual meeting 2017 events

Prepared by
Consigli Construction Co., Inc.

LOGISTICAL HARMONY
 TFCCS Plaza Revitalization Project
 TFCCS Capital Projects
 TMCO / TMCX Renovation Project
Site Logistics Plan
 Updated 4/10/2017

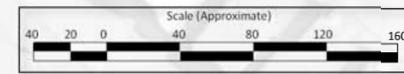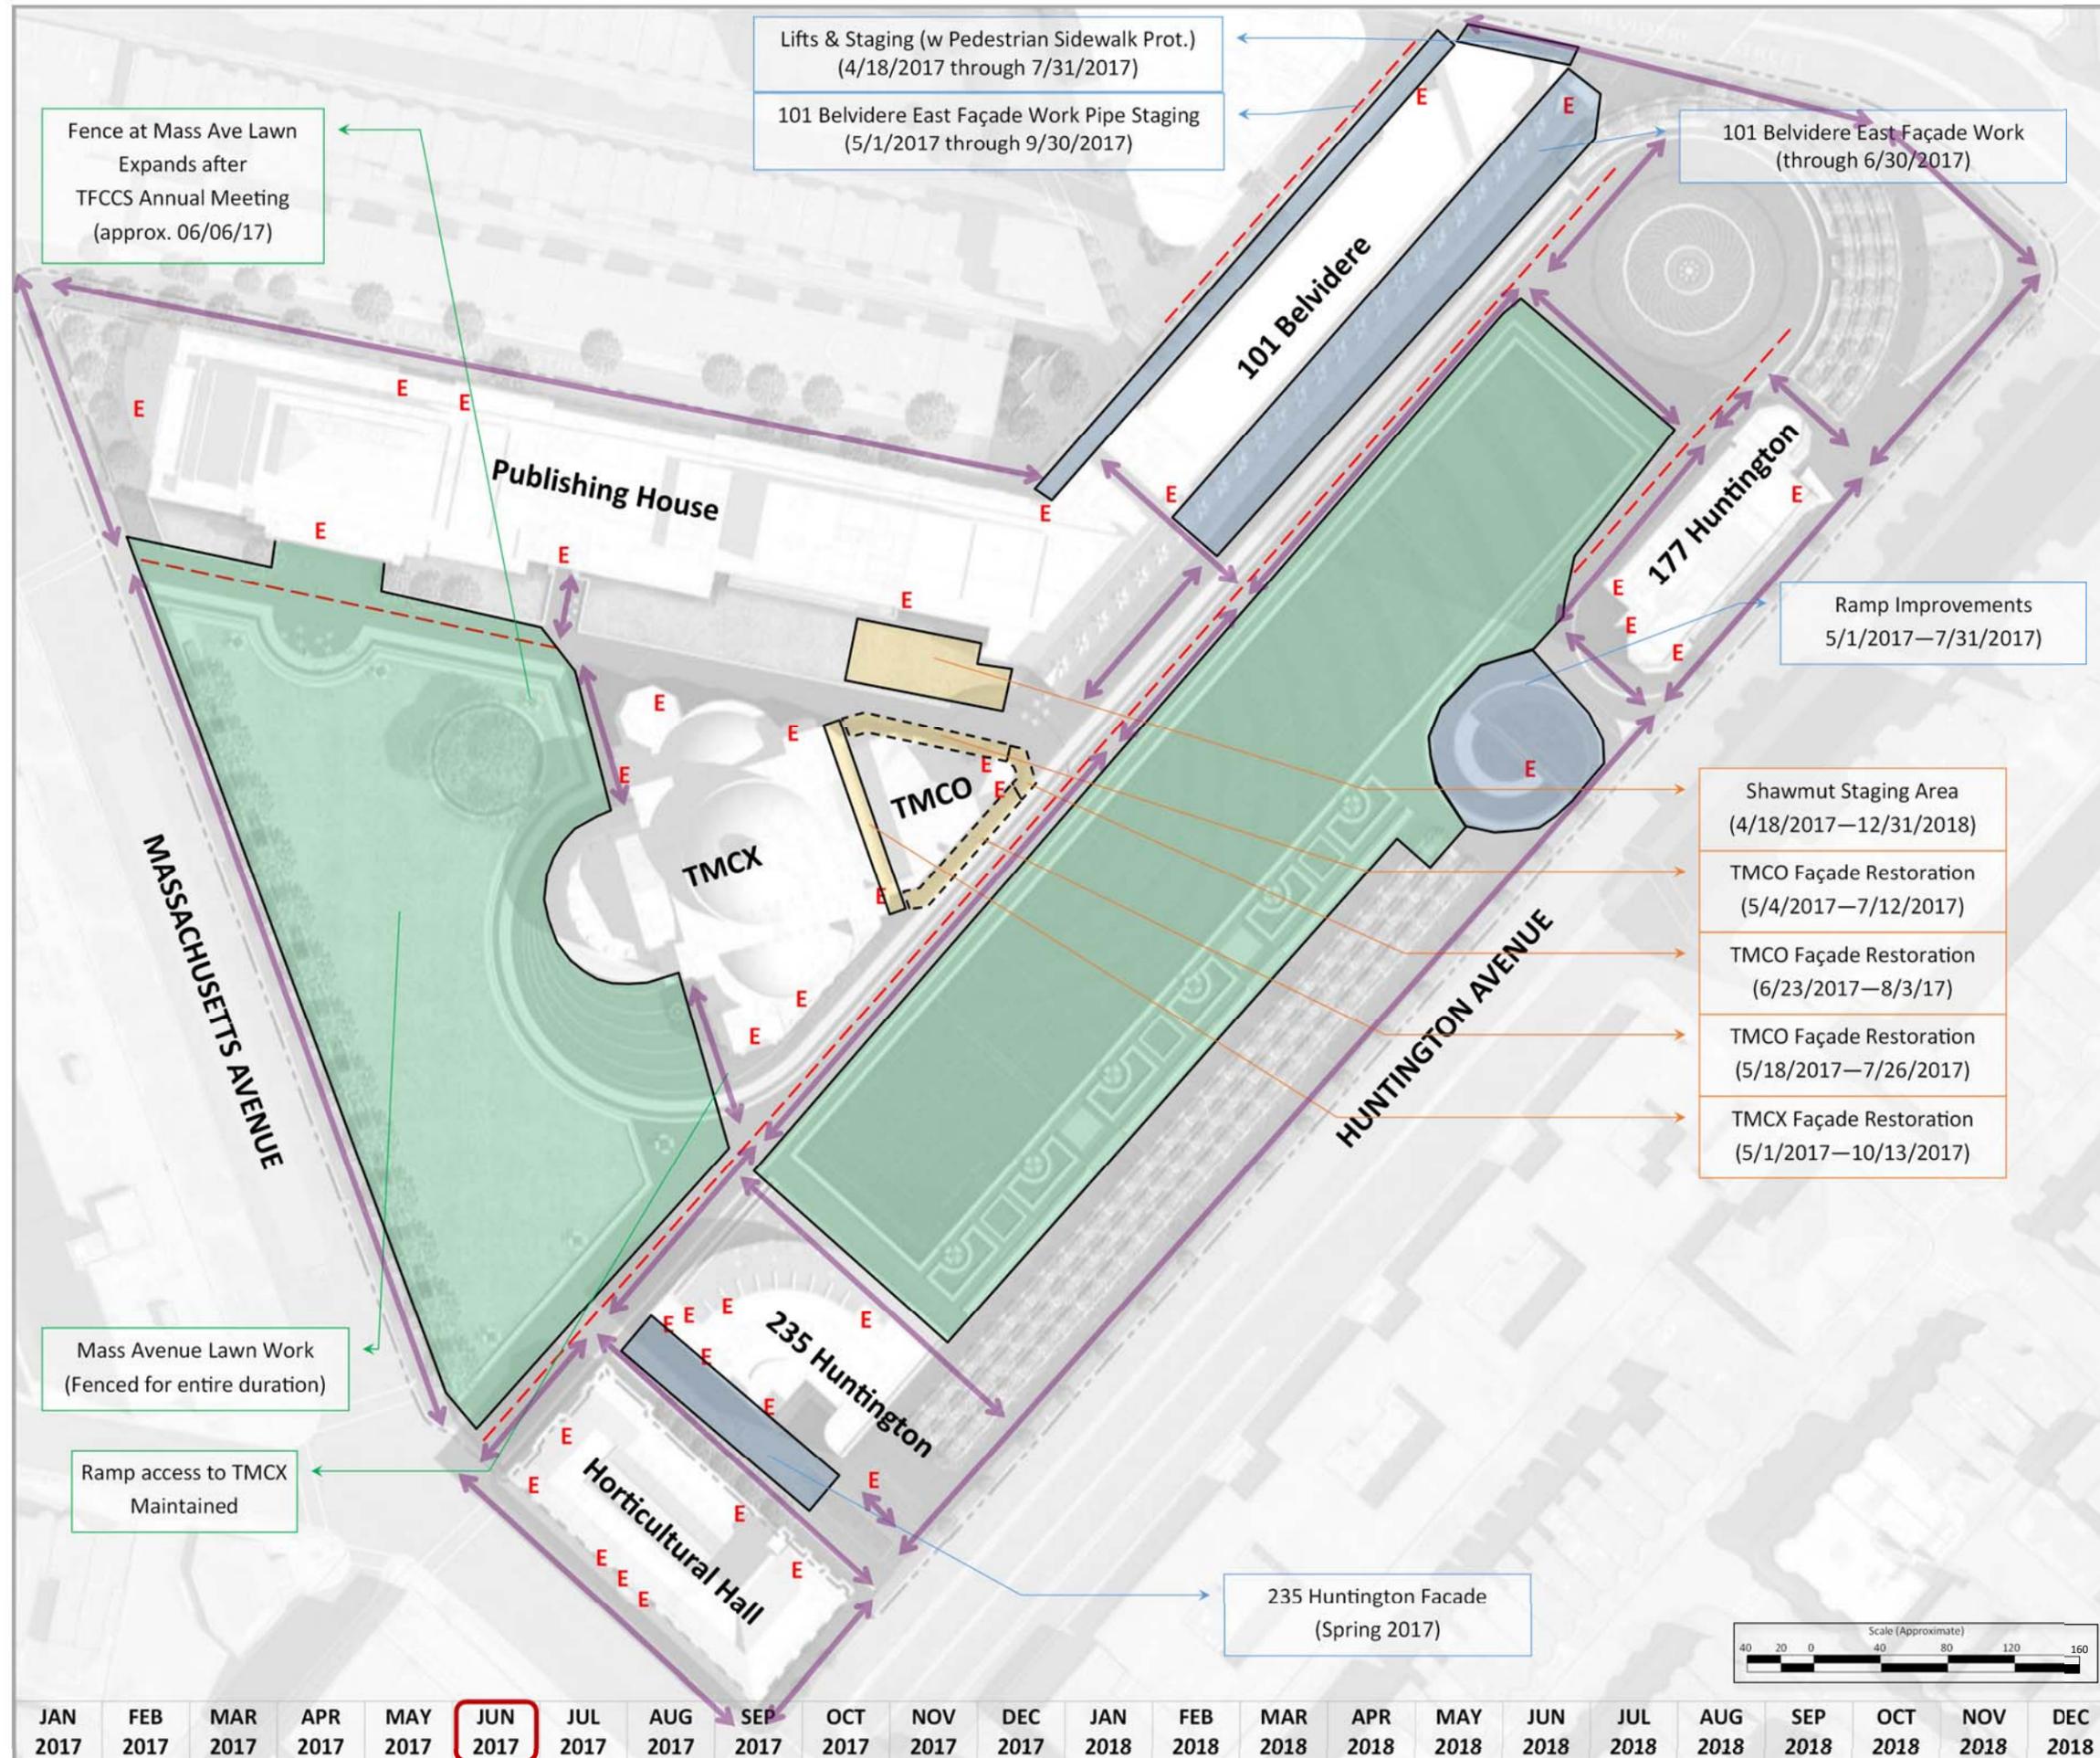

July 2017

Legend

- TFCCS Plaza Areas (CONSIGLI)
- TFCCS Capital Projects (PIDC)
- TMCO / TMCX Restoration (SHAWMUT)
- Areas of work not "permanently fenced in"
- Building Egress / Fire Lanes
- Available Pedestrian Access Routes

TFCCS Event Calendar



Date(s)	Area(s)	Event
07/01/17	PH	Northeastern occupies part of the PH... (Needs access to main door)

Prepared by
Consigli Construction Co., Inc.

LOGISTICAL HARMONY
TFCCS Plaza Revitalization Project
TFCCS Capital Projects
TMCO / TMCX Renovation Project

Site Logistics Plan

Updated 4/10/2017

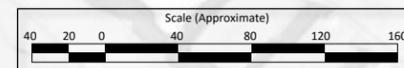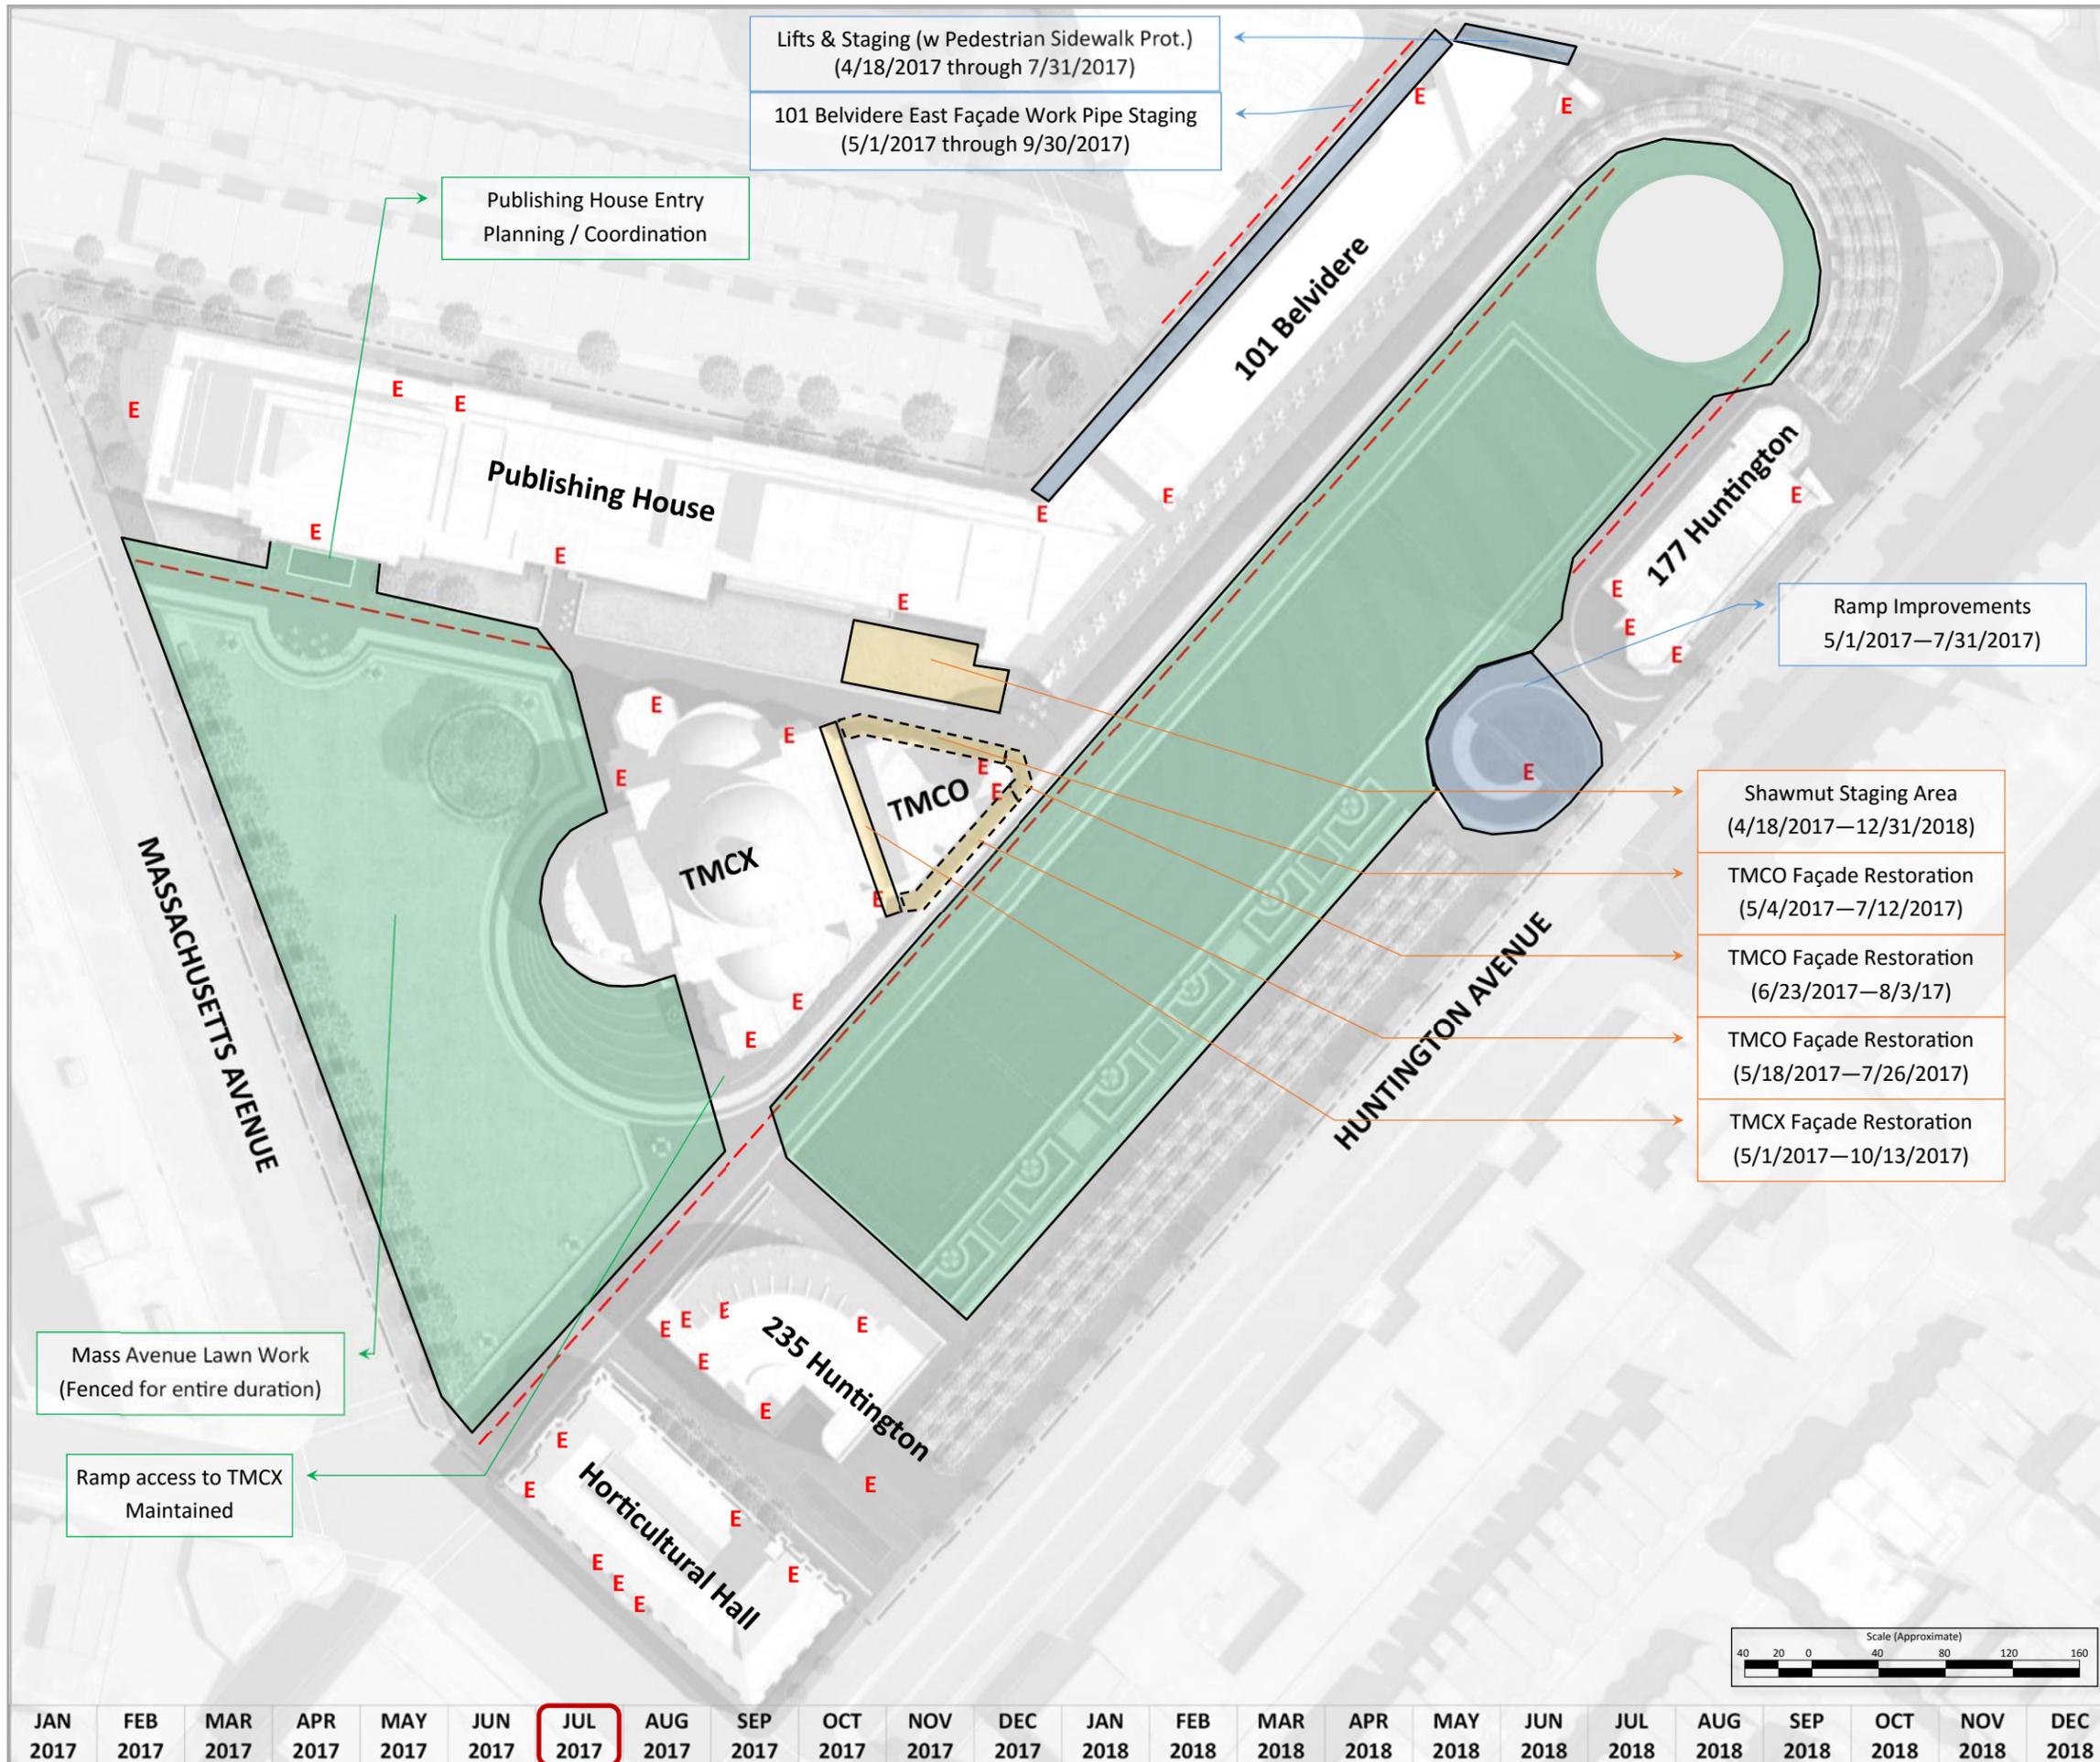

JAN 2017	FEB 2017	MAR 2017	APR 2017	MAY 2017	JUN 2017	JUL 2017	AUG 2017	SEP 2017	OCT 2017	NOV 2017	DEC 2017	JAN 2018	FEB 2018	MAR 2018	APR 2018	MAY 2018	JUN 2018	JUL 2018	AUG 2018	SEP 2018	OCT 2018	NOV 2018	DEC 2018
----------	----------	----------	----------	----------	----------	-----------------	----------	----------	----------	----------	----------	----------	----------	----------	----------	----------	----------	----------	----------	----------	----------	----------	----------

August 2017

Legend

- TFCCS Plaza Areas (CONSIGLI)
- TFCCS Capital Projects (PIDC)
- TMCO / TMCX Restoration (SHAWMUT)
- Areas of work not "permanently fenced in"
- E Building Egress / Fire Lanes
- Available Pedestrian Access Routes

TFCCS Event Calendar

Date(s)	Area(s)	Event
08/08/17	TMCX	Pipes on the Plaza organ concert
TBD	PH, TMCX, TMCX	TMC Youth Summit
TBD (or Sept)	TMCX, SS, or TMCX	Local members' meeting


Prepared by
Consigli Construction Co., Inc.

LOGISTICAL HARMONY


TFCCS Plaza Revitalization Project
TFCCS Capital Projects
TMCO / TMCX Renovation Project

Site Logistics Plan

Updated 4/10/2017

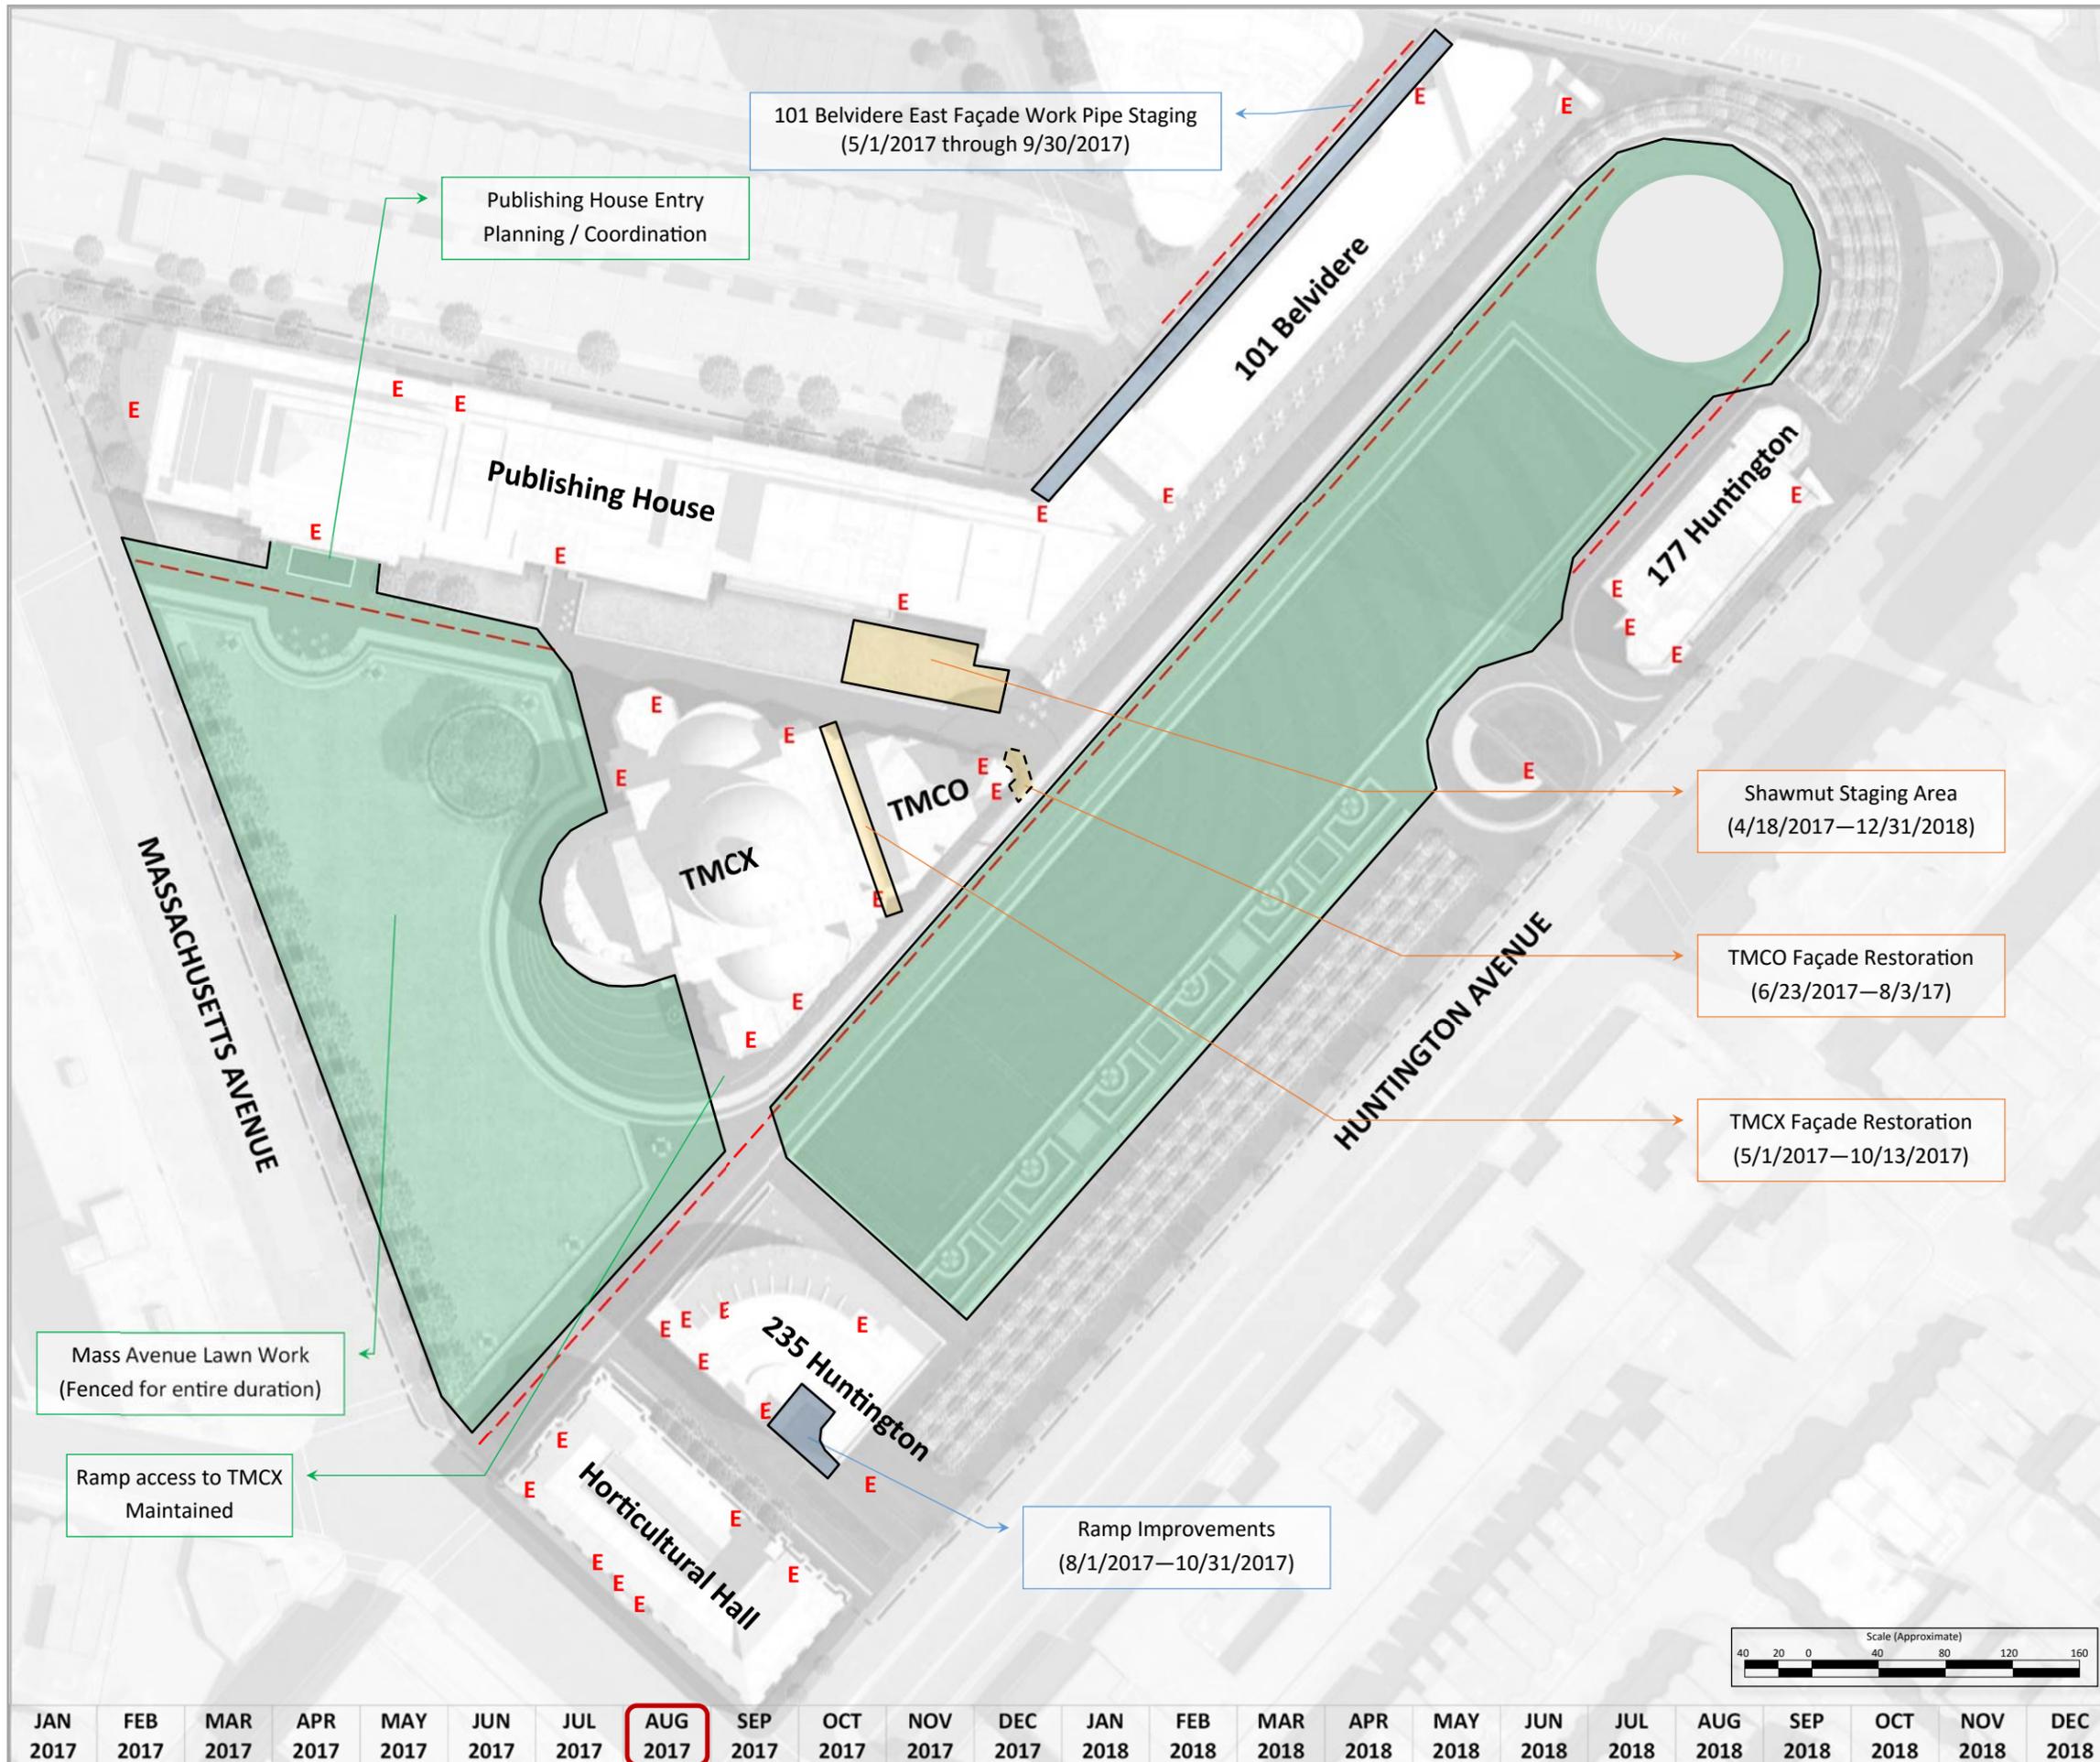

JAN 2017	FEB 2017	MAR 2017	APR 2017	MAY 2017	JUN 2017	JUL 2017	AUG 2017	SEP 2017	OCT 2017	NOV 2017	DEC 2017	JAN 2018	FEB 2018	MAR 2018	APR 2018	MAY 2018	JUN 2018	JUL 2018	AUG 2018	SEP 2018	OCT 2018	NOV 2018	DEC 2018
----------	----------	----------	----------	----------	----------	----------	-----------------	----------	----------	----------	----------	----------	----------	----------	----------	----------	----------	----------	----------	----------	----------	----------	----------

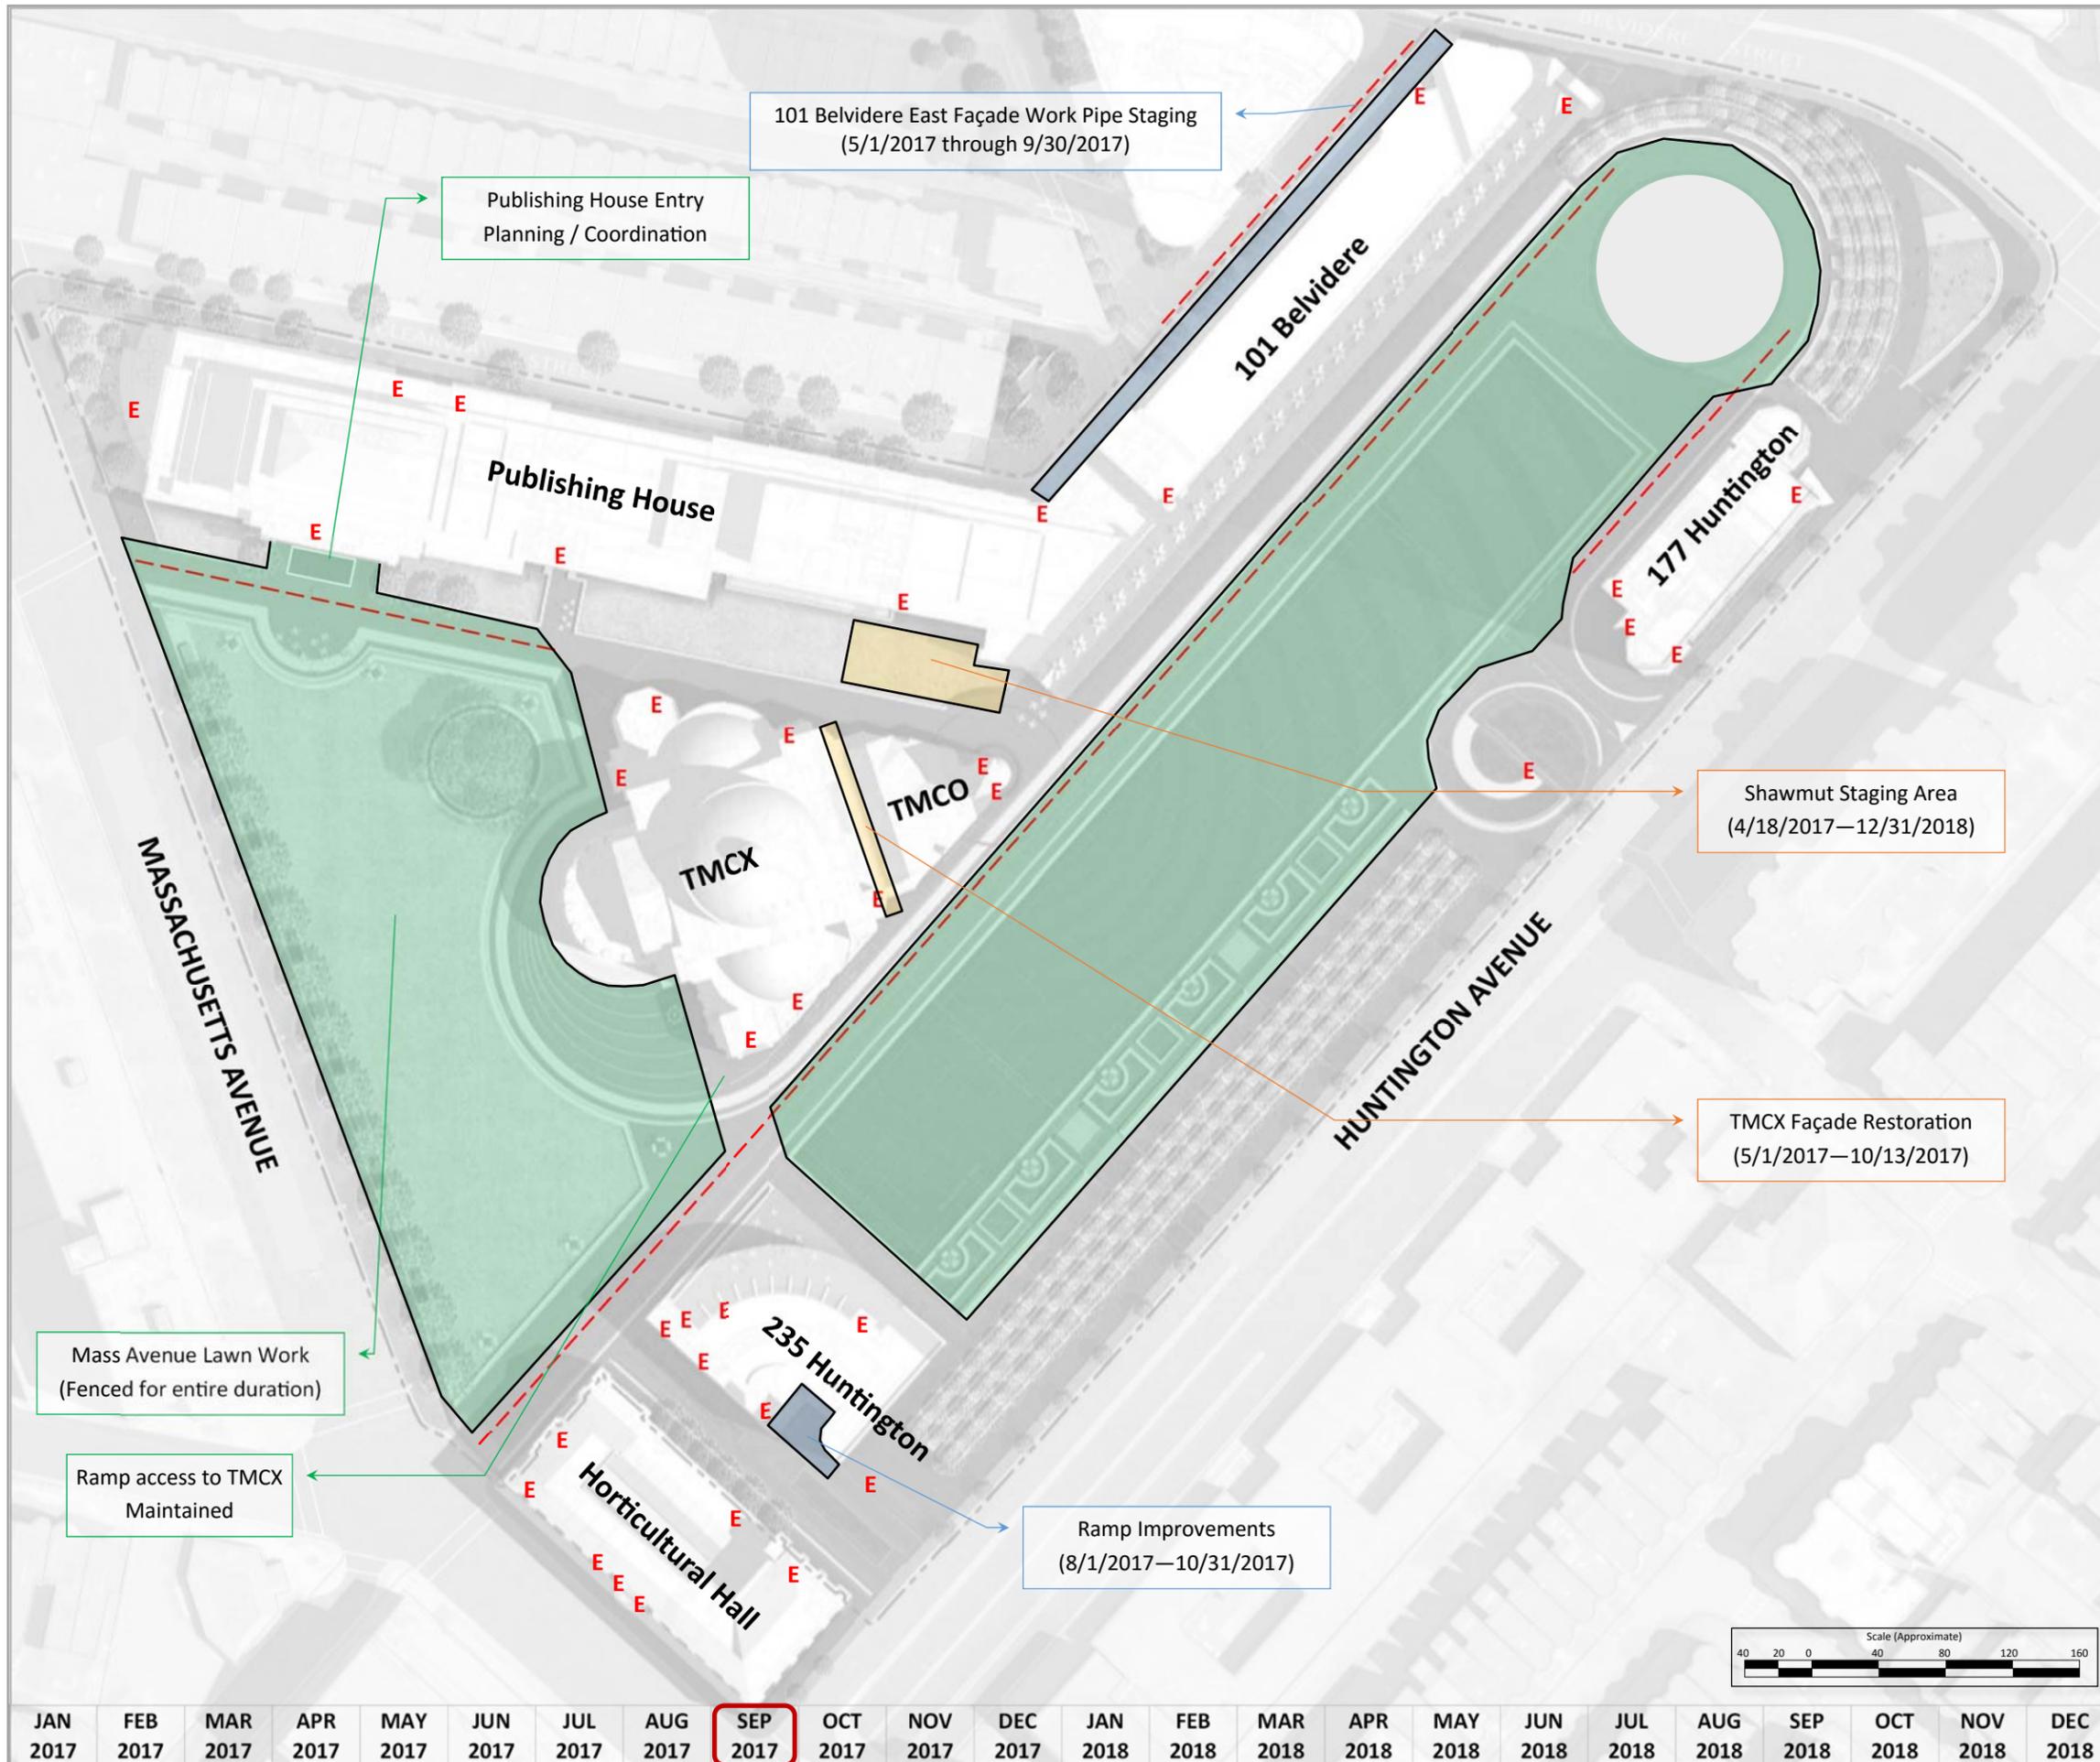

Legend

- TFCCS Plaza Areas (CONSIGLI)
- TFCCS Capital Projects (PIDC)
- TMCX / TMCX Restoration (SHAWMUT)
- Areas of work not "permanently fenced in"
- E Building Egress / Fire Lanes
- Available Pedestrian Access Routes

TFCCS Event Calendar

Date(s)	Area(s)	Event
TBD (or Aug)	TMCX, SS or TMCX	Local members' meeting

Prepared by
Consigli Construction Co., Inc.

LOGISTICAL HARMONY

TFCCS Plaza Revitalization Project
TFCCS Capital Projects
TMCX / TMCX Renovation Project

Site Logistics Plan
Updated 4/10/2017

JAN 2017	FEB 2017	MAR 2017	APR 2017	MAY 2017	JUN 2017	JUL 2017	SEP 2017	OCT 2017	NOV 2017	DEC 2017	JAN 2018	FEB 2018	MAR 2018	APR 2018	MAY 2018	JUN 2018	JUL 2018	AUG 2018	SEP 2018	OCT 2018	NOV 2018	DEC 2018
----------	----------	----------	----------	----------	----------	----------	-----------------	----------	----------	----------	----------	----------	----------	----------	----------	----------	----------	----------	----------	----------	----------	----------

October 2017

Legend

- TFCCS Plaza Areas (CONSIGLI)
- TFCCS Capital Projects (PIDC)
- TMCO / TMCX Restoration (SHAWMUT)
- Areas of work not "permanently fenced in"
- E Building Egress / Fire Lanes
- Available Pedestrian Access Routes

TFCCS Event Calendar

Date(s)	Area(s)	Event
10/09/17	Site wide	Opening our doors 2017 (event potentially cancelled for this year)



Prepared by
Consigli Construction Co., Inc.

LOGISTICAL HARMONY

TFCCS Plaza Revitalization Project
TFCCS Capital Projects
TMCO / TMCX Renovation Project


Site Logistics Plan

Updated 4/10/2017

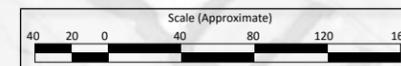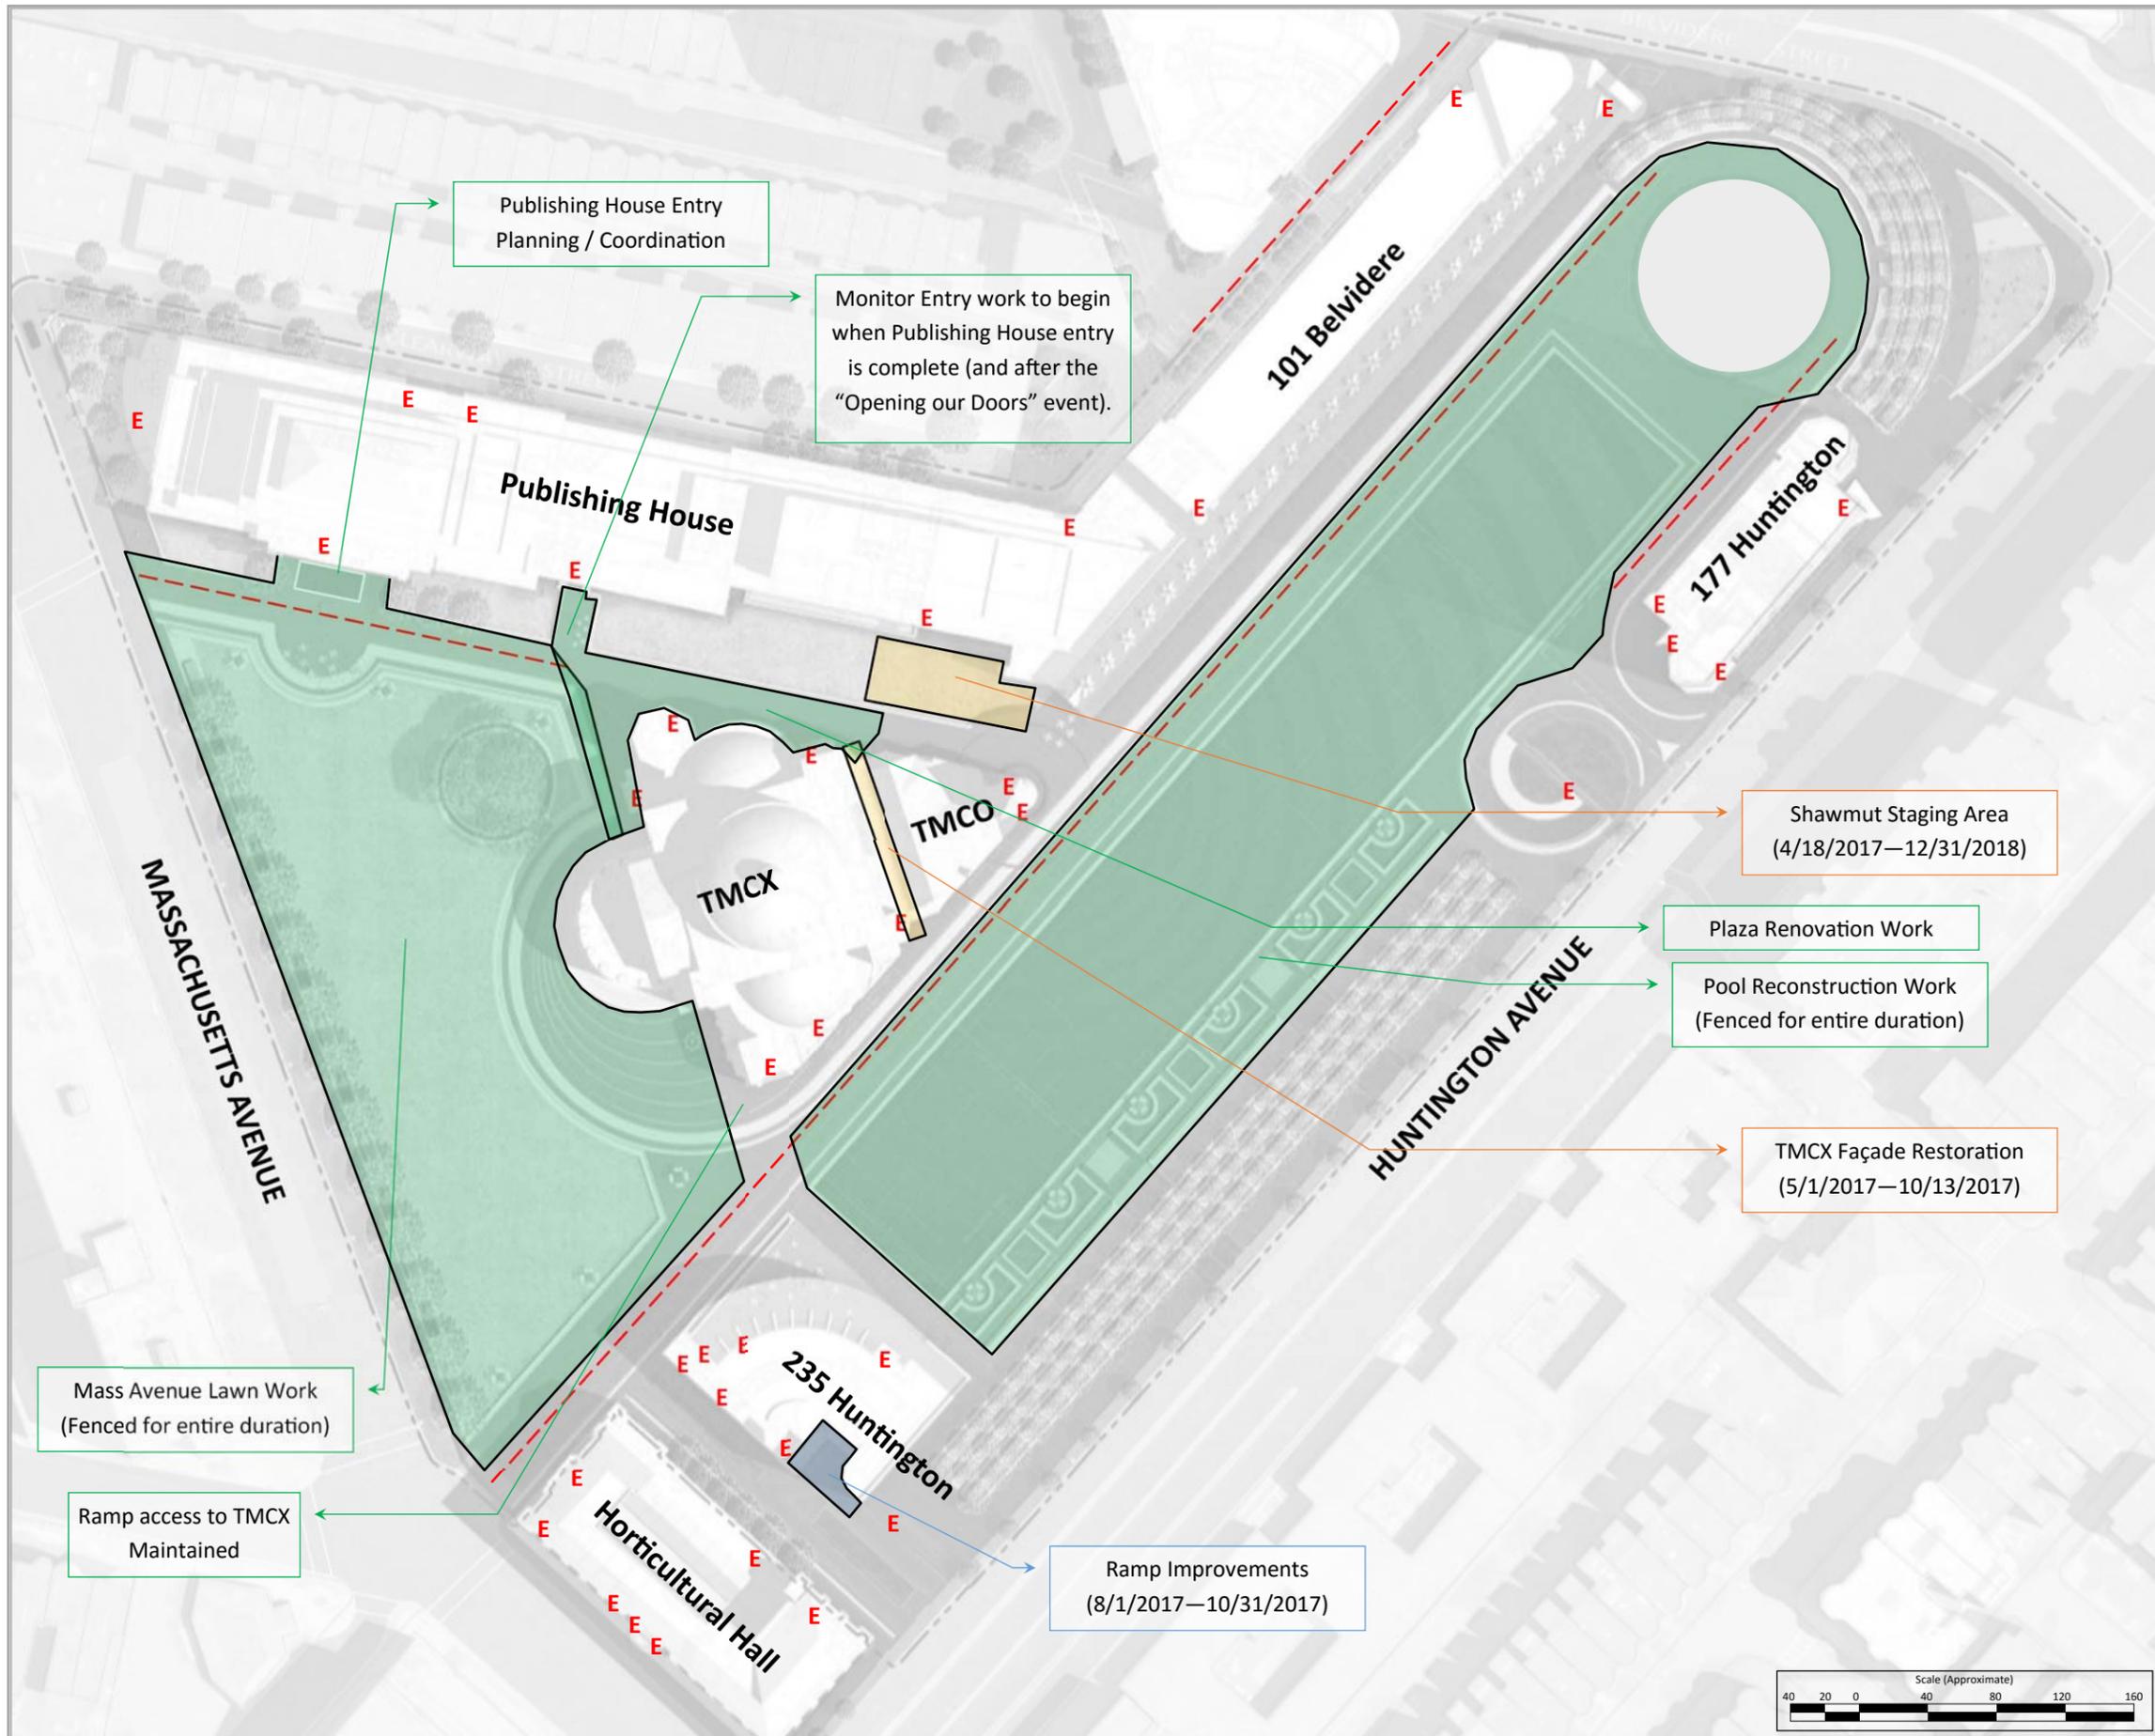

JAN 2017	FEB 2017	MAR 2017	APR 2017	MAY 2017	JUN 2017	JUL 2017	AUG 2017	SEP 2017	OCT 2017	NOV 2017	DEC 2017	JAN 2018	FEB 2018	MAR 2018	APR 2018	MAY 2018	JUN 2018	JUL 2018	AUG 2018	SEP 2018	OCT 2018	NOV 2018	DEC 2018
----------	----------	

(WINTER - No planned surface activity)

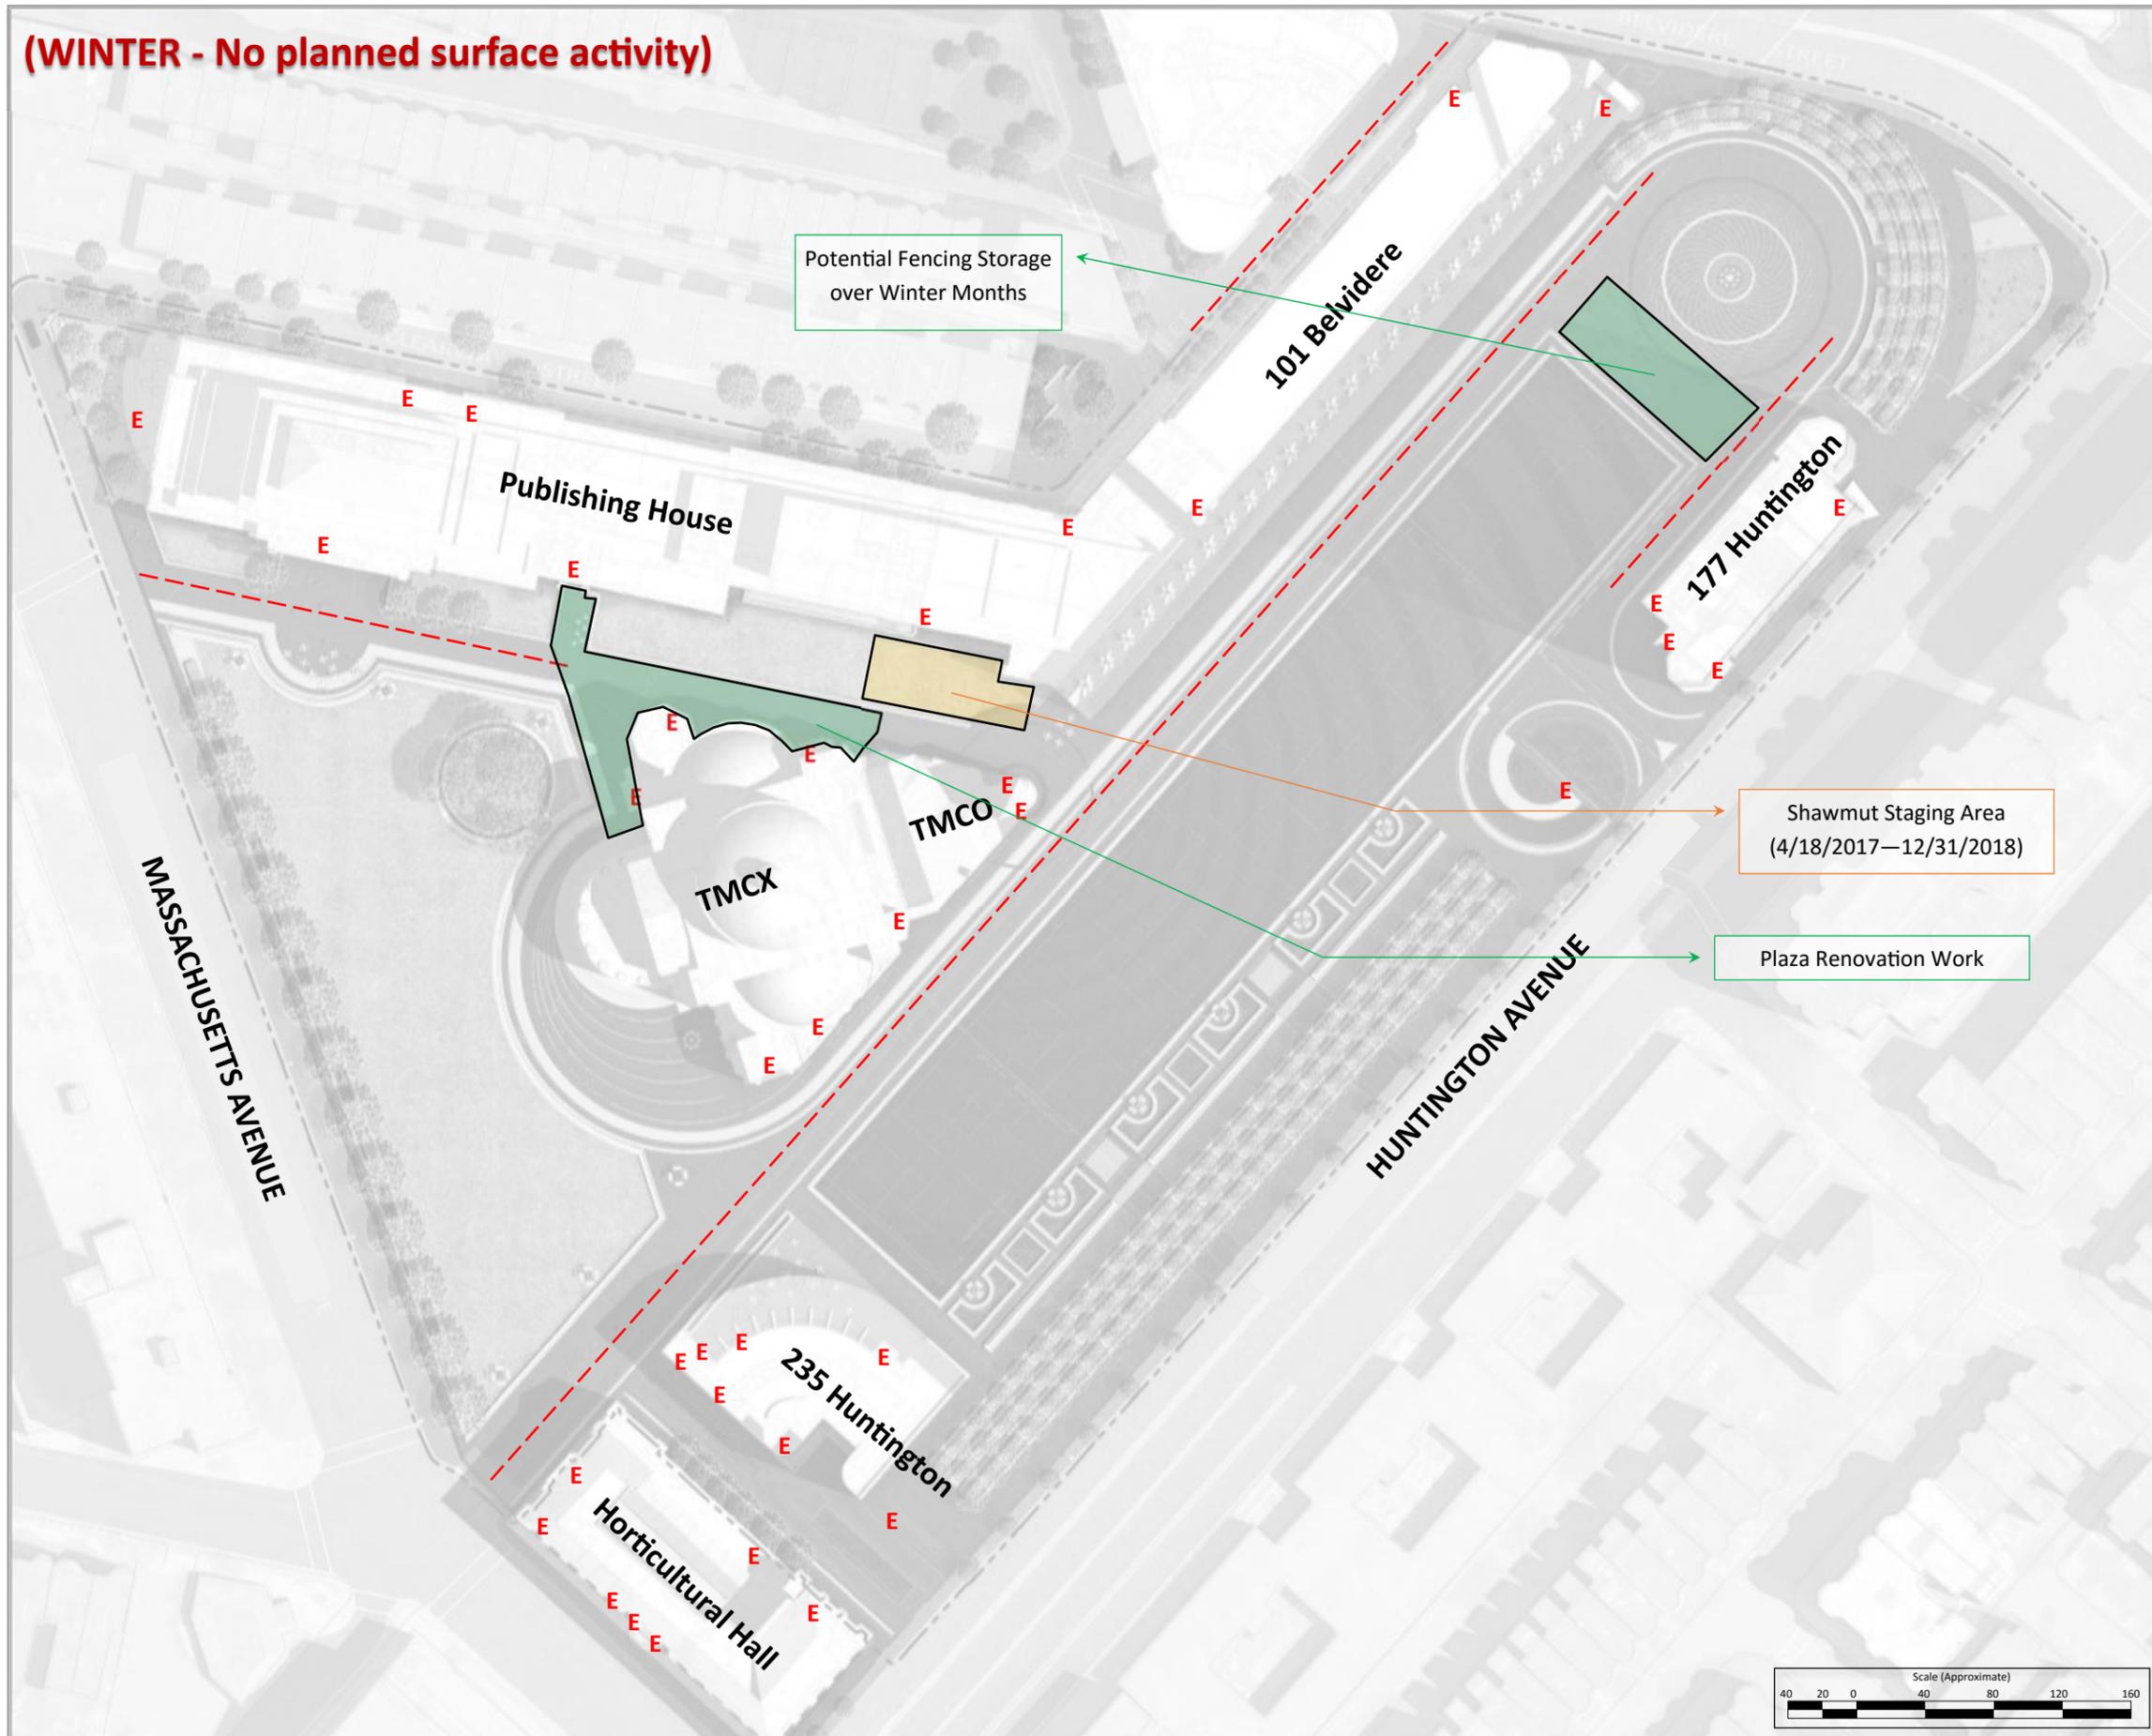

November 2017

Legend

- TFCCS Plaza Areas (CONSIGLI)
- TFCCS Capital Projects (PIDC)
- TMCO / TMCX Restoration (SHAWMUT)
- Areas of work not "permanently fenced in"
- Building Egress / Fire Lanes
- Available Pedestrian Access Routes

TFCCS Event Calendar


Date(s)	Area(s)	Event

Prepared by
Consigli Construction Co., Inc.

LOGISTICAL HARMONY
TFCCS Plaza Revitalization Project
TFCCS Capital Projects
TMCO / TMCX Renovation Project



Site Logistics Plan

Updated 4/10/2017

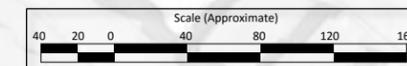

JAN 2017	FEB 2017	MAR 2017	APR 2017	MAY 2017	JUN 2017	JUL 2017	AUG 2017	SEP 2017	OCT 2017	NOV 2017	DEC 2017	JAN 2018	FEB 2018	MAR 2018	APR 2018	MAY 2018	JUN 2018	JUL 2018	AUG 2018	SEP 2018	OCT 2018	NOV 2018	DEC 2018
----------	----------	----------	----------	----------	----------	----------	----------	----------	----------	-----------------	----------	----------	----------	----------	----------	----------	----------	----------	----------	----------	----------	----------	----------

(WINTER - No planned surface activity)

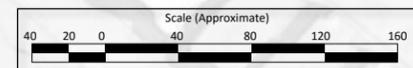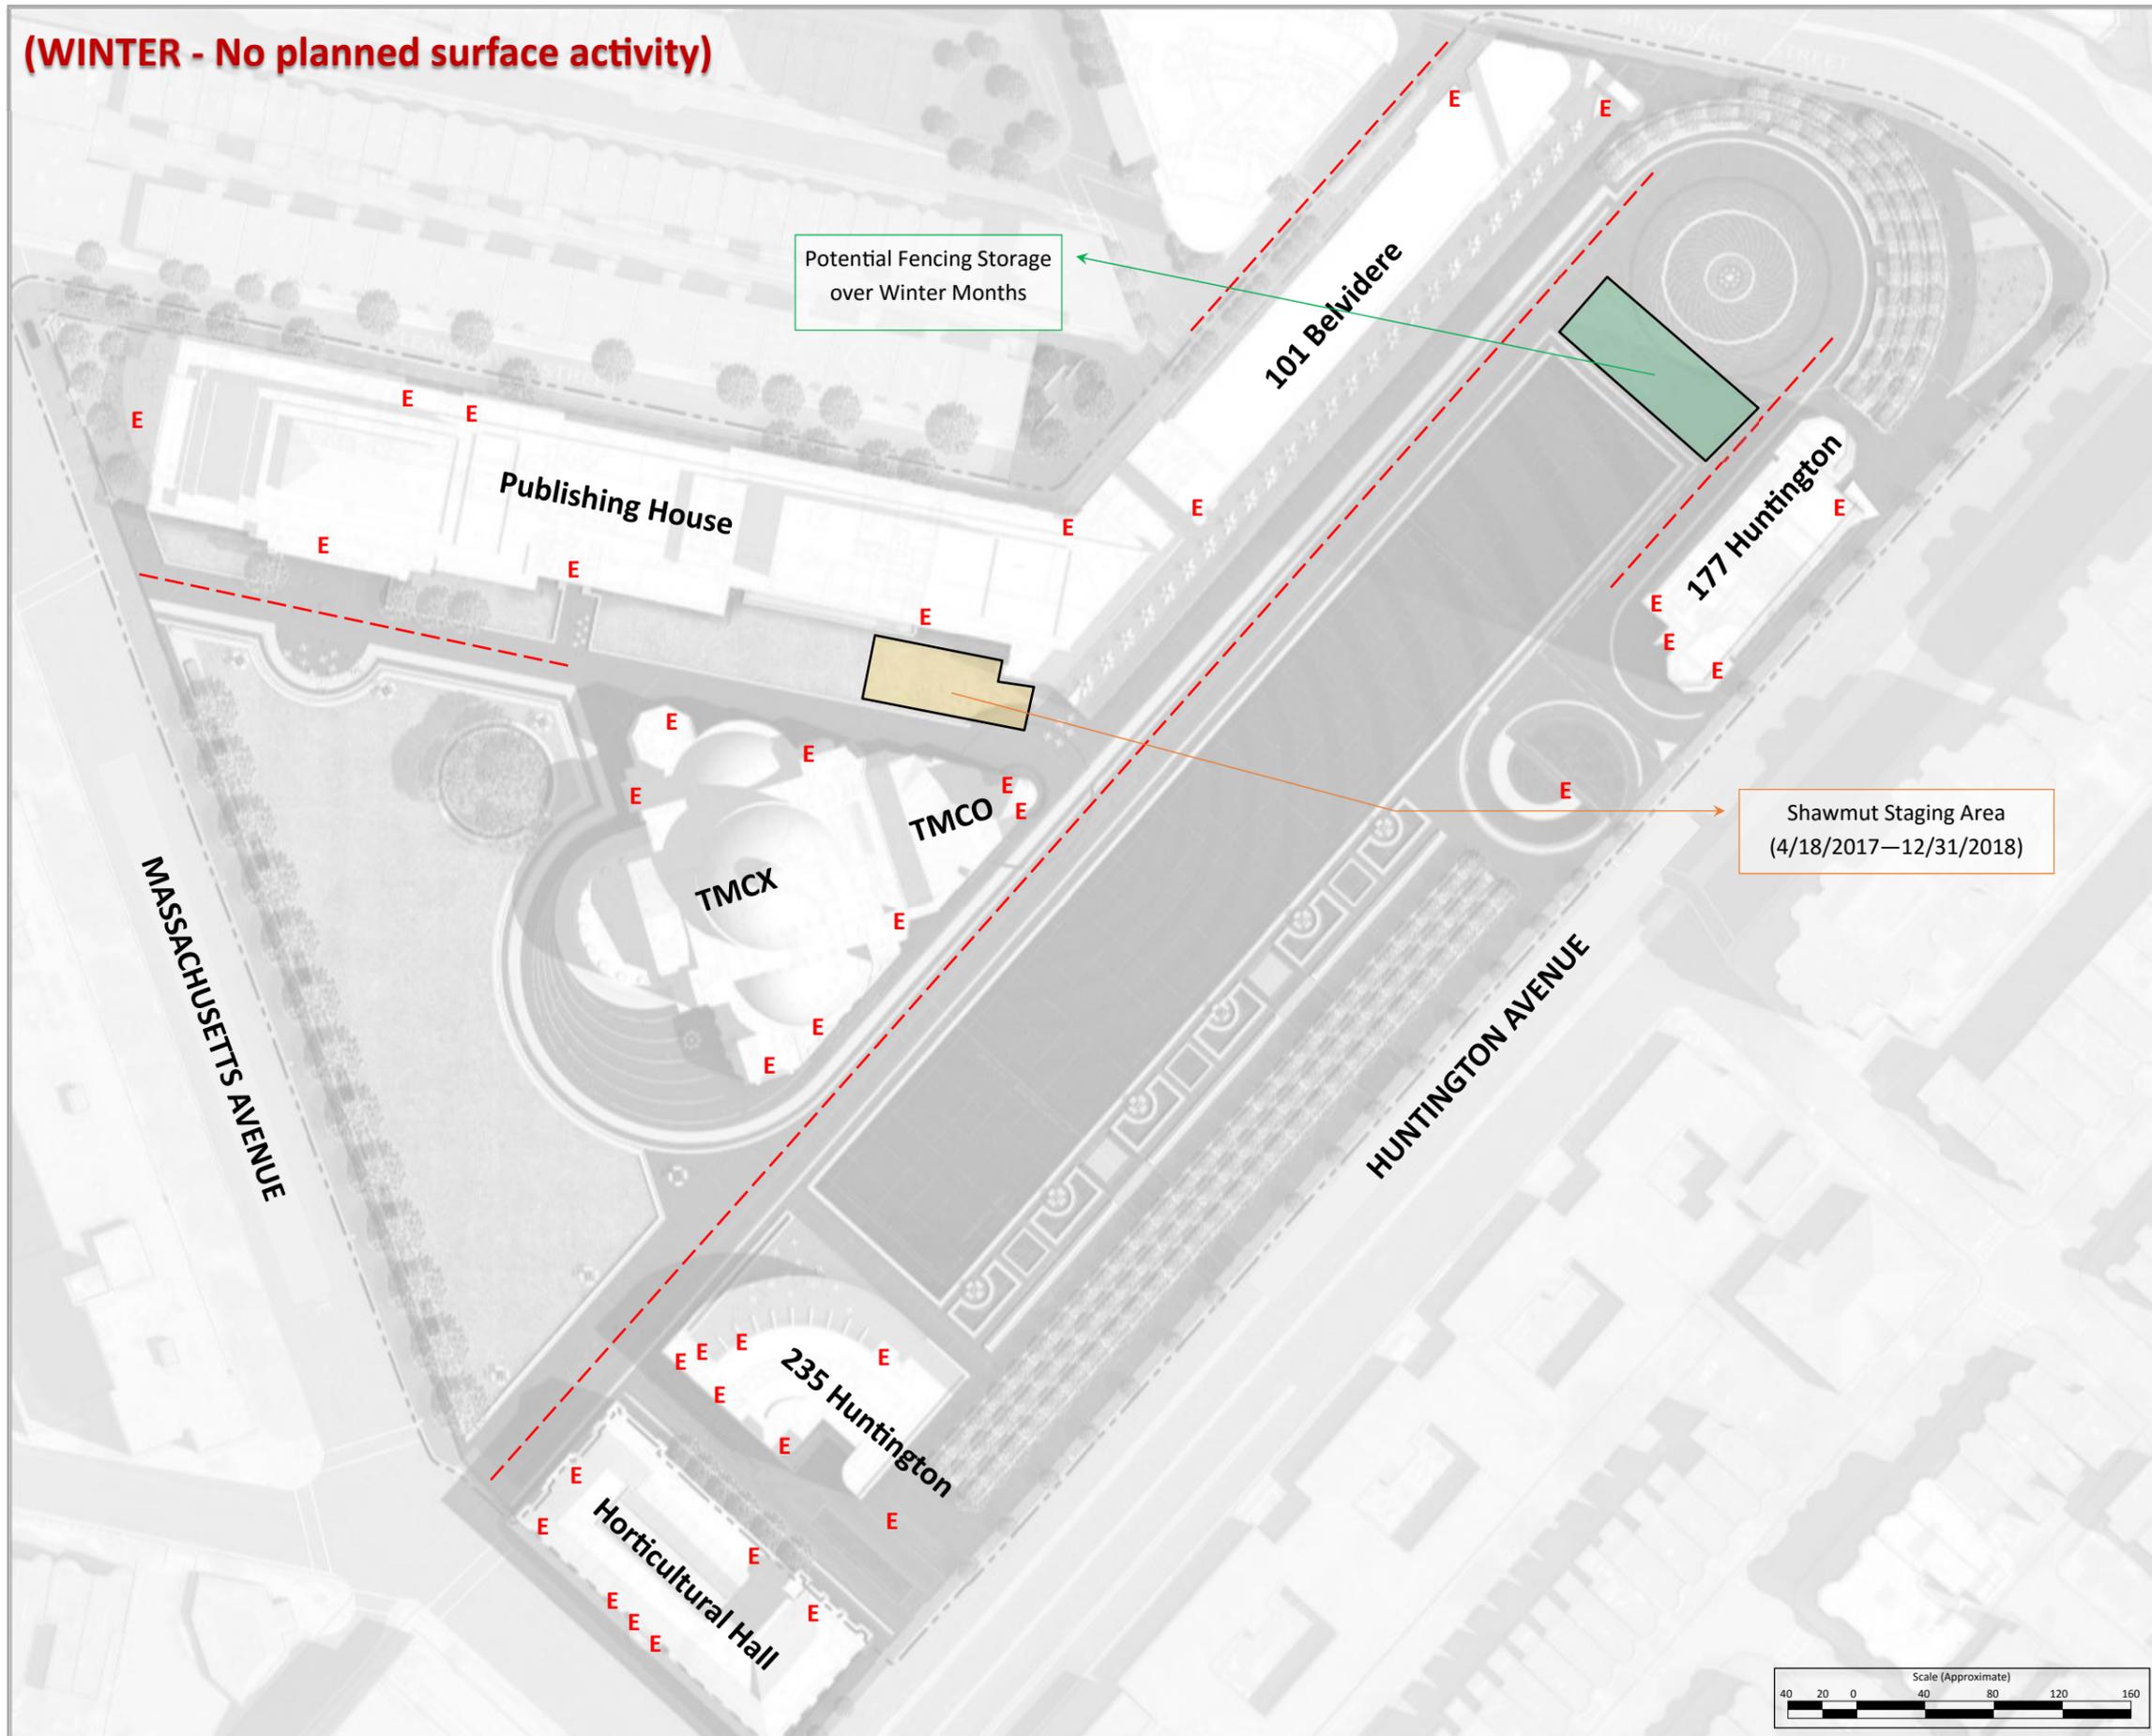

December 2017

Legend

- TFCCS Plaza Areas (CONSIGLI)
- TFCCS Capital Projects (PIDC)
- TMCO / TMCX Restoration (SHAWMUT)
- Areas of work not "permanently fenced in"
- E Building Egress / Fire Lanes
- Available Pedestrian Access Routes

TFCCS Event Calendar

Date(s)	Area(s)	Event

Prepared by
Consigli Construction Co., Inc.


LOGISTICAL HARMONY
TFCCS Plaza Revitalization Project
TFCCS Capital Projects
TMCO / TMCX Renovation Project

Site Logistics Plan

Updated 4/10/2017

JAN 2017	FEB 2017	MAR 2017	APR 2017	MAY 2017	JUN 2017	JUL 2017	AUG 2017	SEP 2017	OCT 2017	NOV 2017	DEC 2017	JAN 2018	FEB 2018	MAR 2018	APR 2018	MAY 2018	JUN 2018	JUL 2018	AUG 2018	SEP 2018	OCT 2018	NOV 2018	DEC 2018
----------	----------	

(WINTER - No planned surface activity)

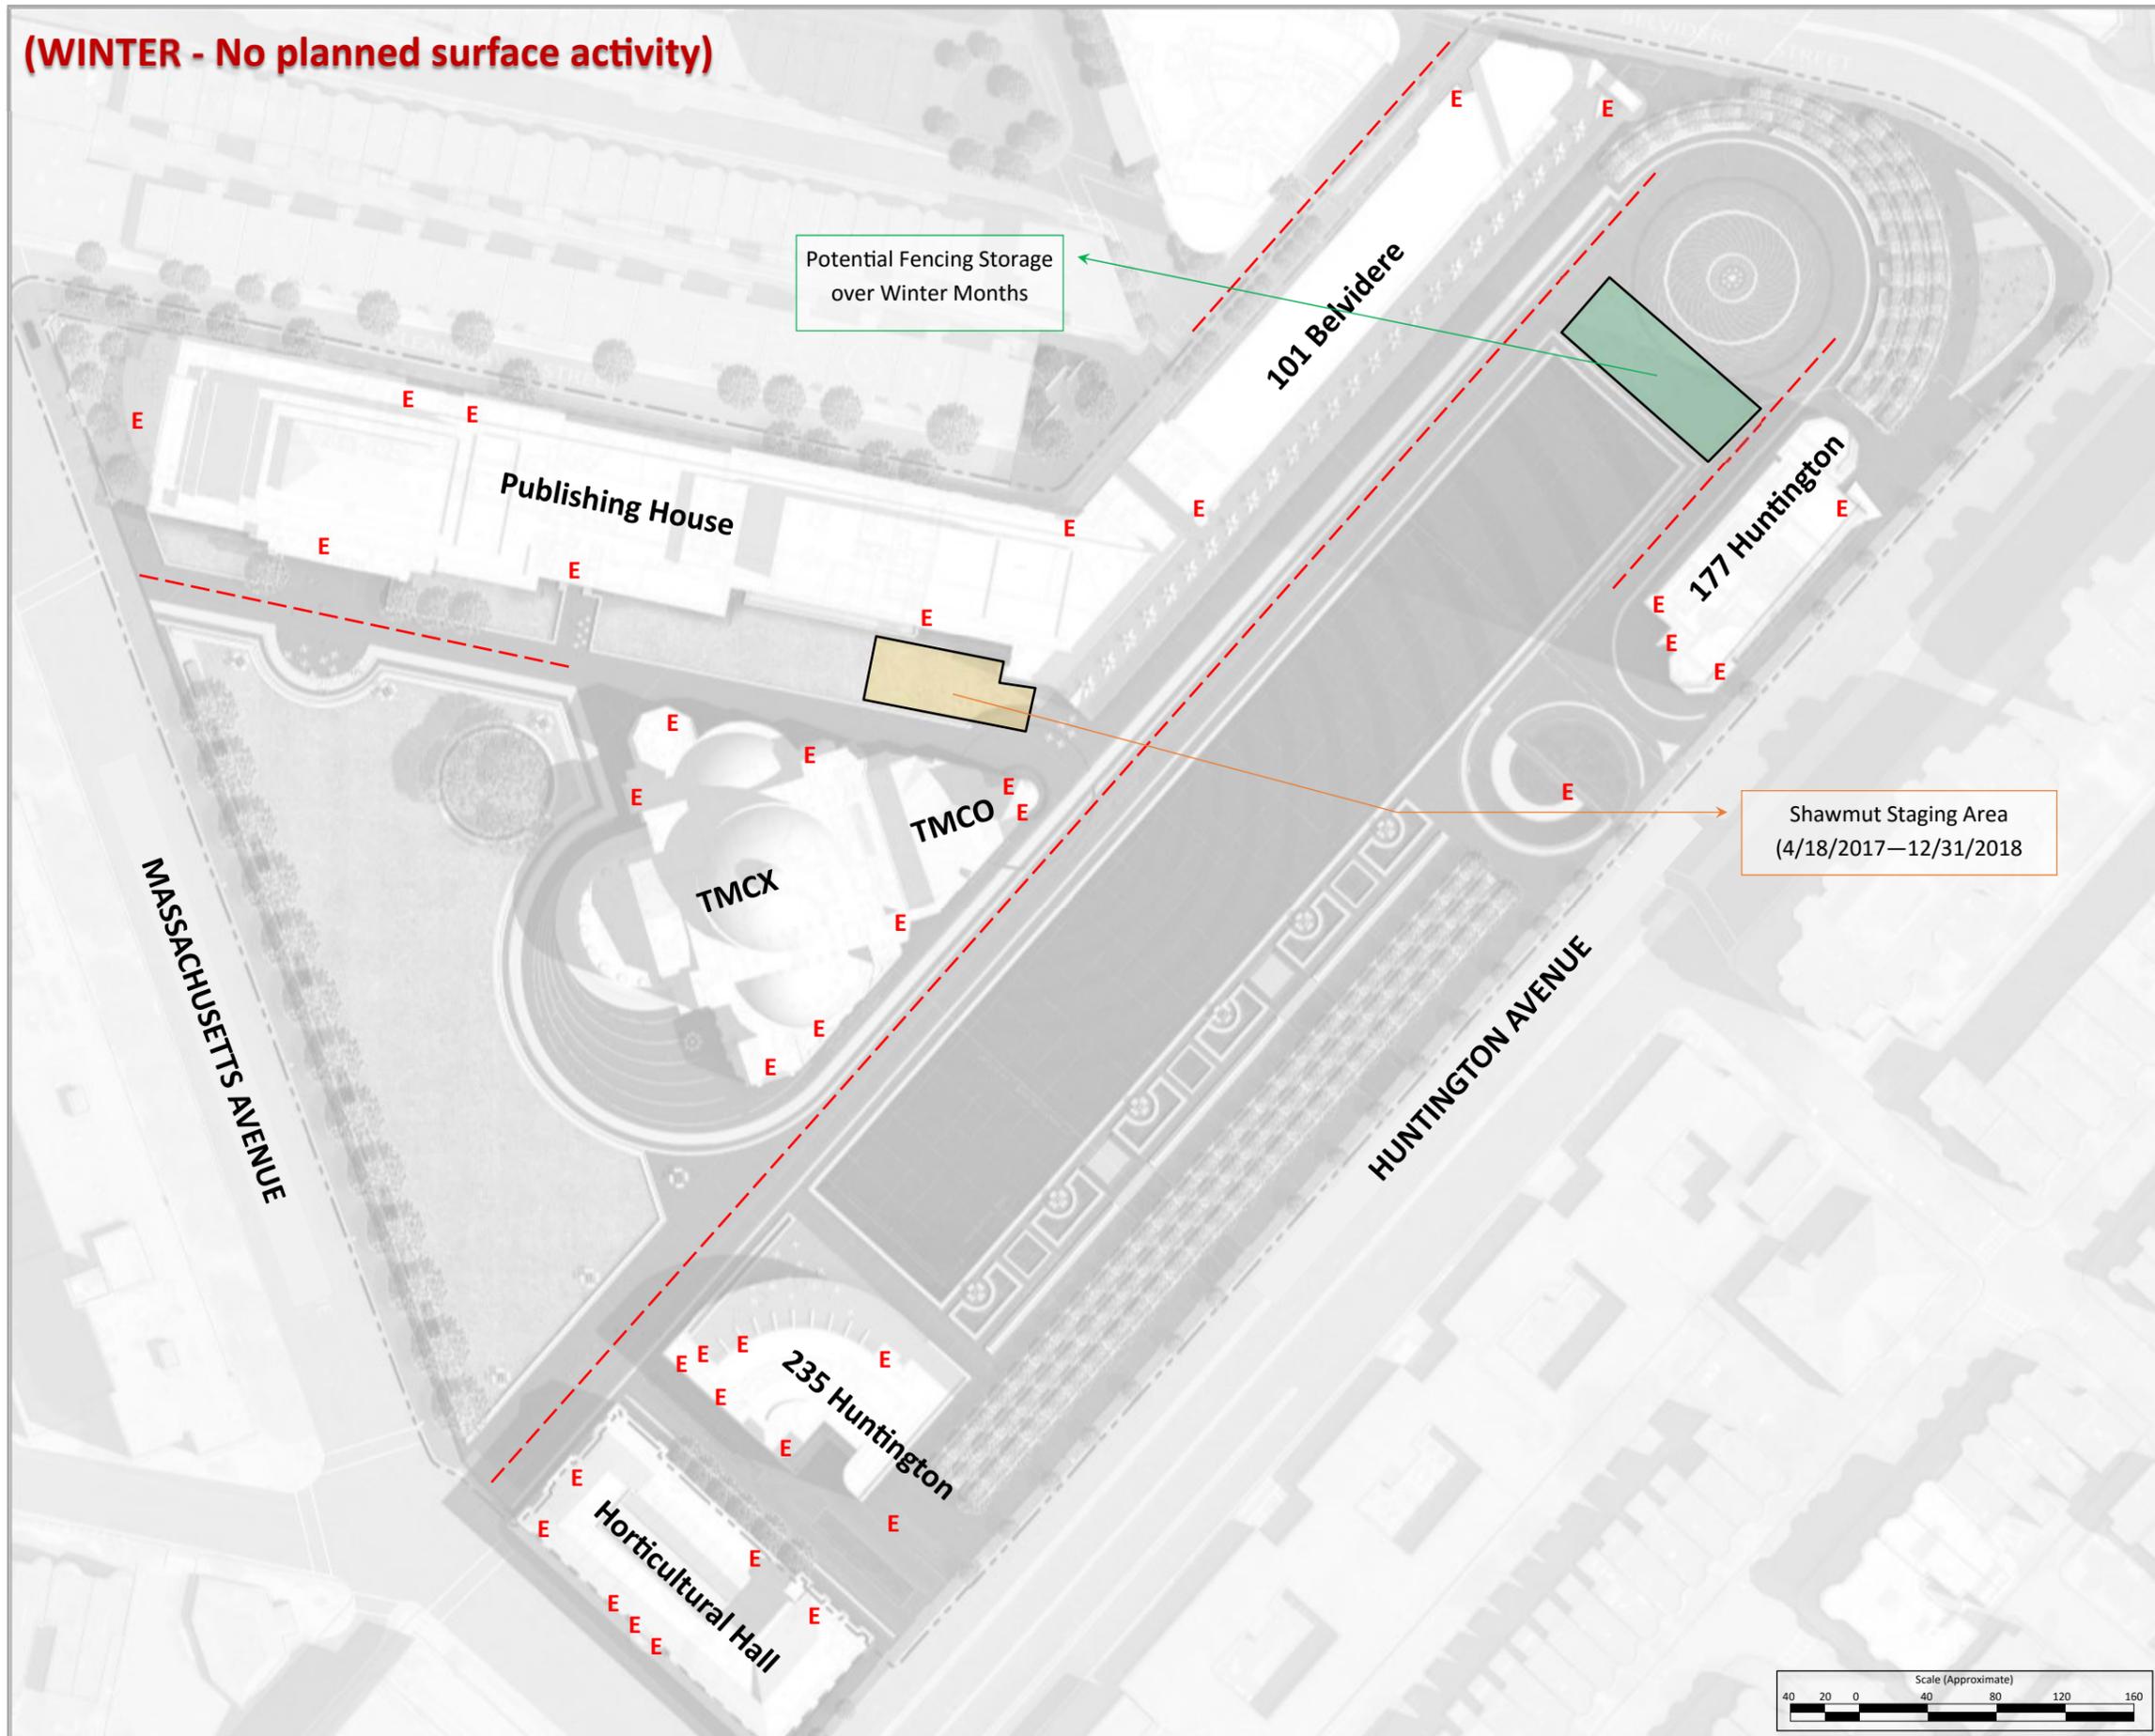

January 2018

Legend

- TFCCS Plaza Areas (CONSIGLI)
- TFCCS Capital Projects (PIDC)
- TMCO / TMCX Restoration (SHAWMUT)
- Areas of work not "permanently fenced in"
- E Building Egress / Fire Lanes
- Available Pedestrian Access Routes

TFCCS Event Calendar


Date(s)	Area(s)	Event
01/01/18	PH	Northeastern occupies 3 floors of the Publishing House

Prepared by
Consigli Construction Co., Inc.

LOGISTICAL HARMONY
TFCCS Plaza Revitalization Project
TFCCS Capital Projects
TMCO / TMCX Renovation Project


Site Logistics Plan

Updated 4/10/2017

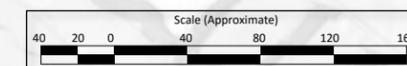

JAN 2017	FEB 2017	MAR 2017	APR 2017	MAY 2017	JUN 2017	JUL 2017	AUG 2017	SEP 2017	OCT 2017	NOV 2017	DEC 2017	JAN 2018	FEB 2018	MAR 2018	APR 2018	MAY 2018	JUN 2018	JUL 2018	AUG 2018	SEP 2018	OCT 2018	NOV 2018	DEC 2018
----------	----------	

(WINTER - No planned surface activity)

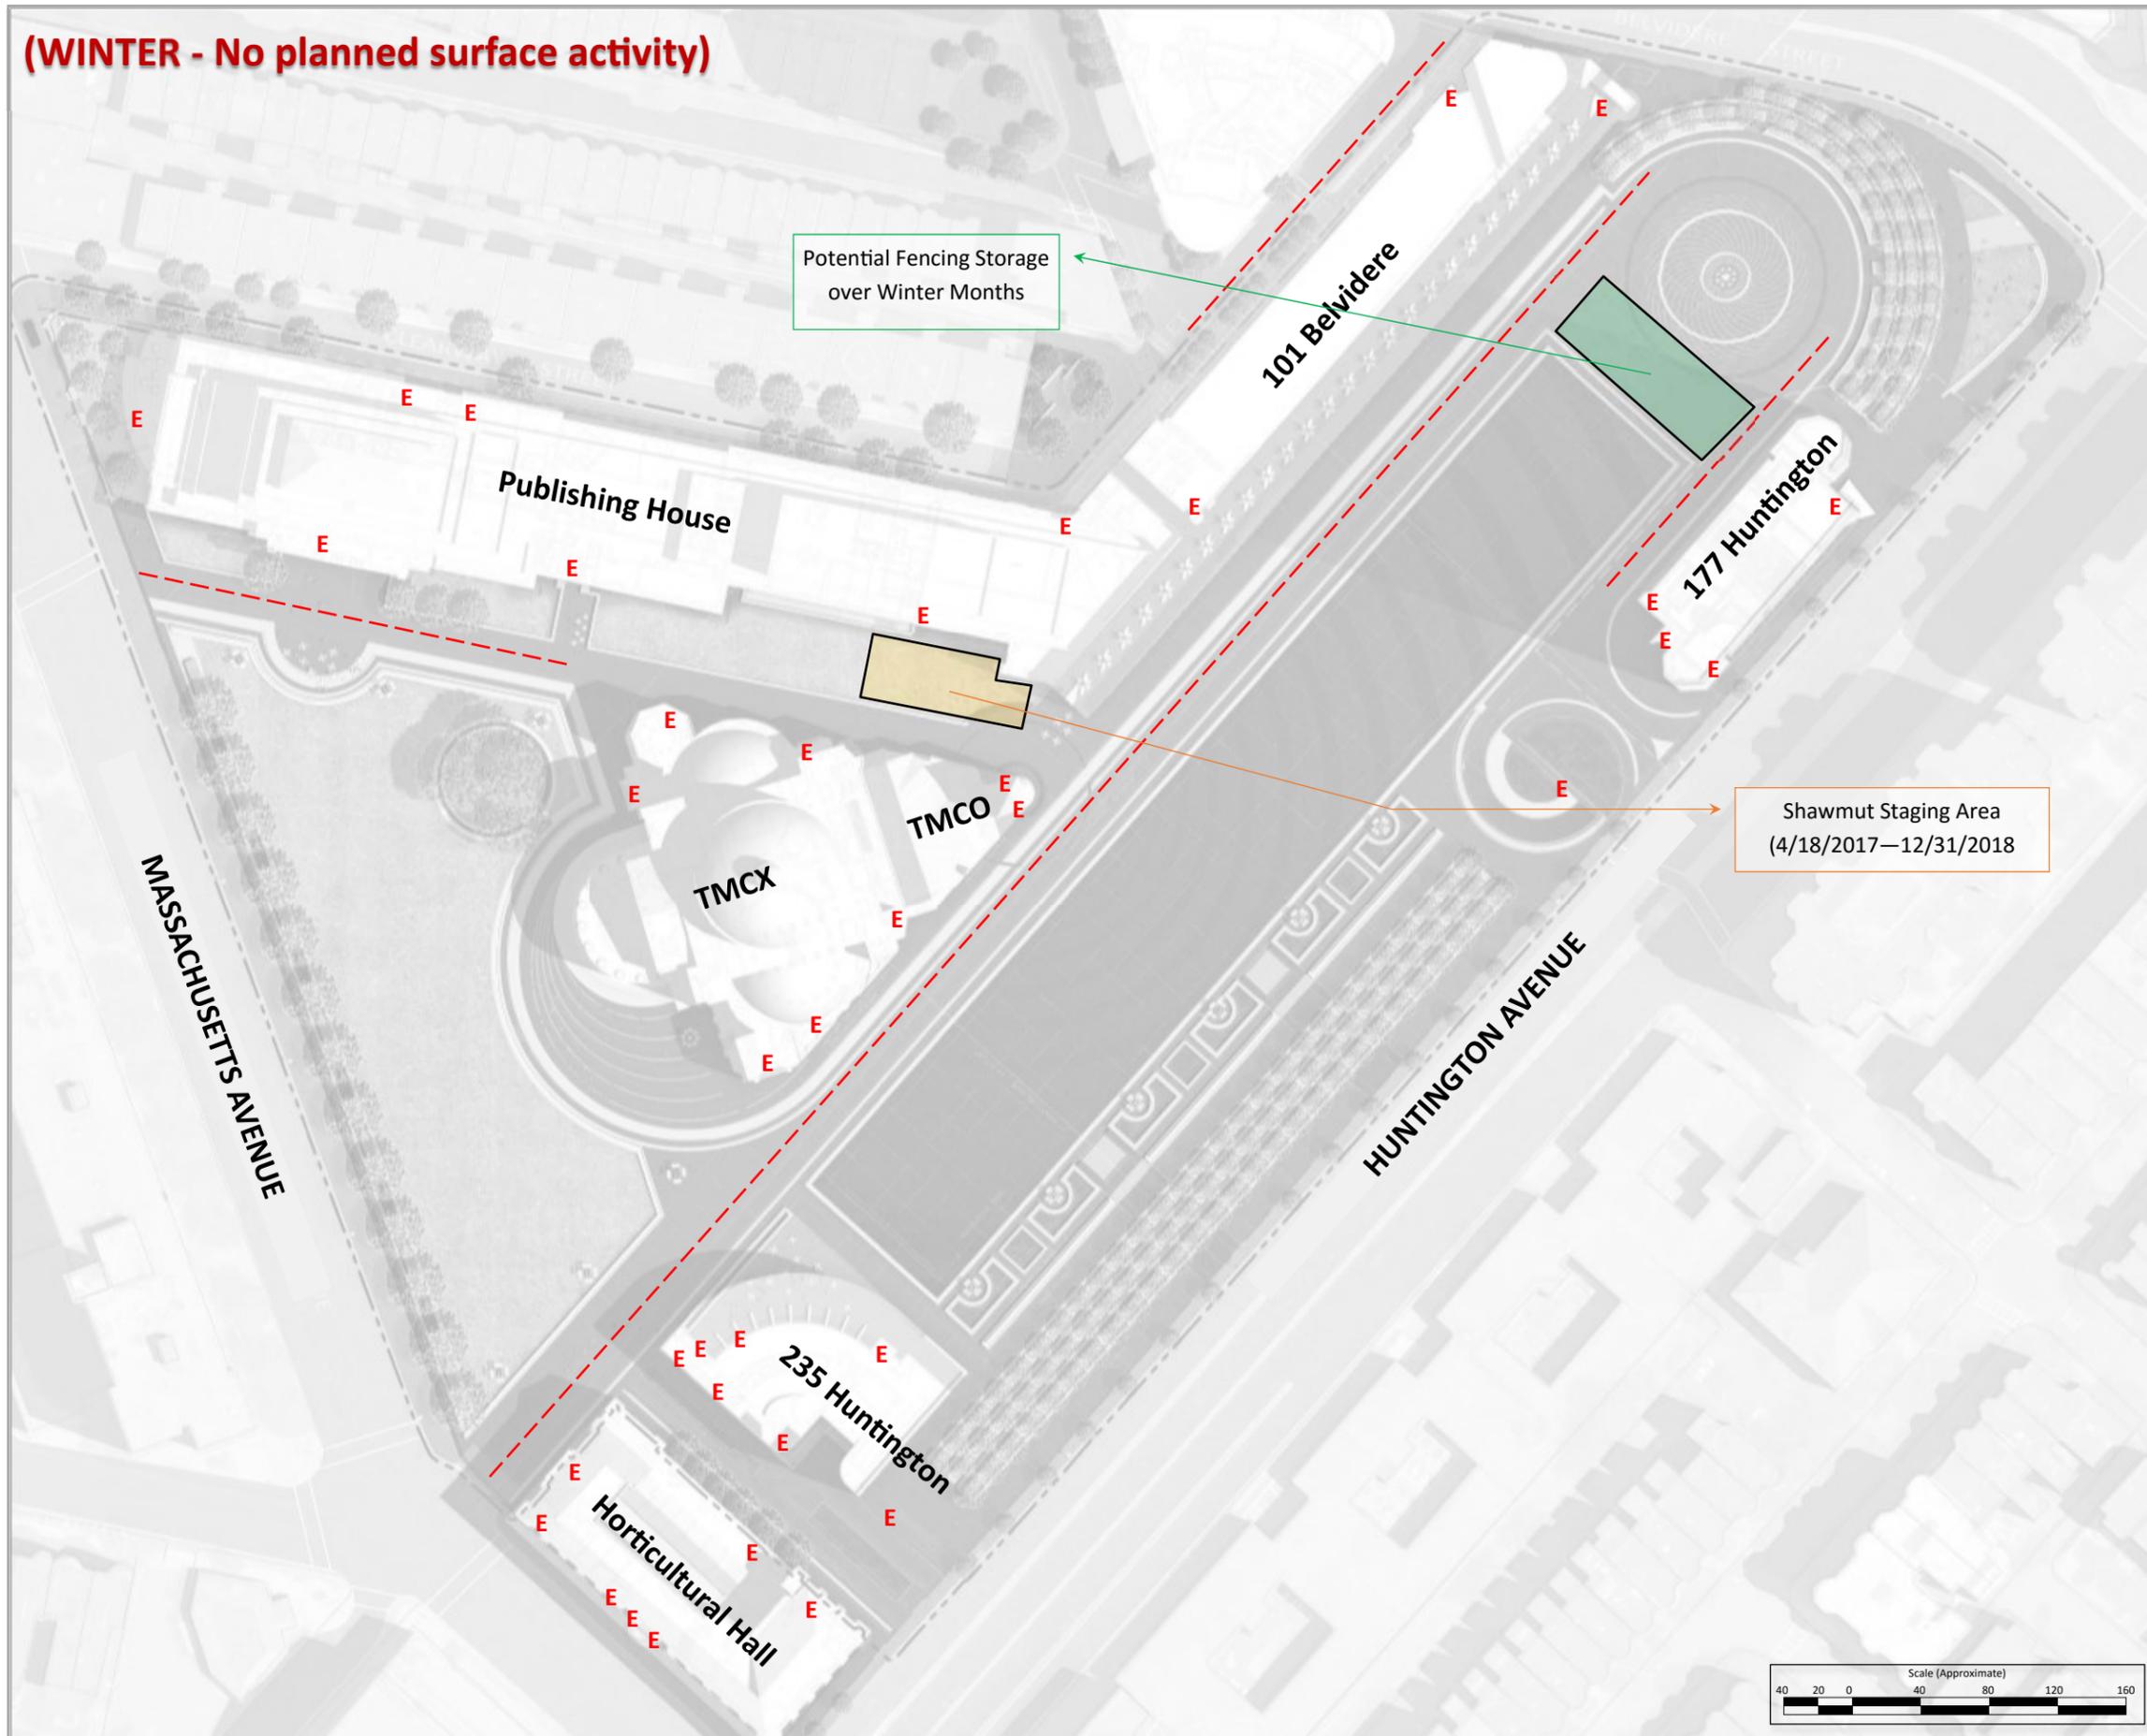

February 2018

Legend

- TFCCS Plaza Areas (CONSIGLI)
- TFCCS Capital Projects (PIDC)
- TMCO / TMCX Restoration (SHAWMUT)
- Areas of work not "permanently fenced in"
- E Building Egress / Fire Lanes
- Available Pedestrian Access Routes

TFCCS Event Calendar


Date(s)	Area(s)	Event

Prepared by
Consigli Construction Co., Inc.

LOGISTICAL HARMONY
TFCCS Plaza Revitalization Project
TFCCS Capital Projects
TMCO / TMCX Renovation Project

Site Logistics Plan

Updated 4/10/2017

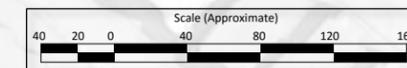

JAN 2017	FEB 2017	MAR 2017	APR 2017	MAY 2017	JUN 2017	JUL 2017	AUG 2017	SEP 2017	OCT 2017	NOV 2017	DEC 2017	JAN 2018	FEB 2018	MAR 2018	APR 2018	MAY 2018	JUN 2018	JUL 2018	AUG 2018	SEP 2018	OCT 2018	NOV 2018	DEC 2018
----------	----------	----------	----------	----------	----------	----------	----------	----------	----------	----------	----------	----------	-----------------	----------	----------	----------	----------	----------	----------	----------	----------	----------	----------

March 2018

Legend

- TFCCS Plaza Areas (CONSIGLI)
- TFCCS Capital Projects (PIDC)
- TMCO / TMCX Restoration (SHAWMUT)
- Areas of work not "permanently fenced in"
- E Building Egress / Fire Lanes
- Available Pedestrian Access Routes

TFCCS Event Calendar

Date(s)	Area(s)	Event


Prepared by
Consigli Construction Co., Inc.

LOGISTICAL HARMONY

TFCCS Plaza Revitalization Project
TFCCS Capital Projects
TMCO / TMCX Renovation Project

Site Logistics Plan

Updated 4/10/2017

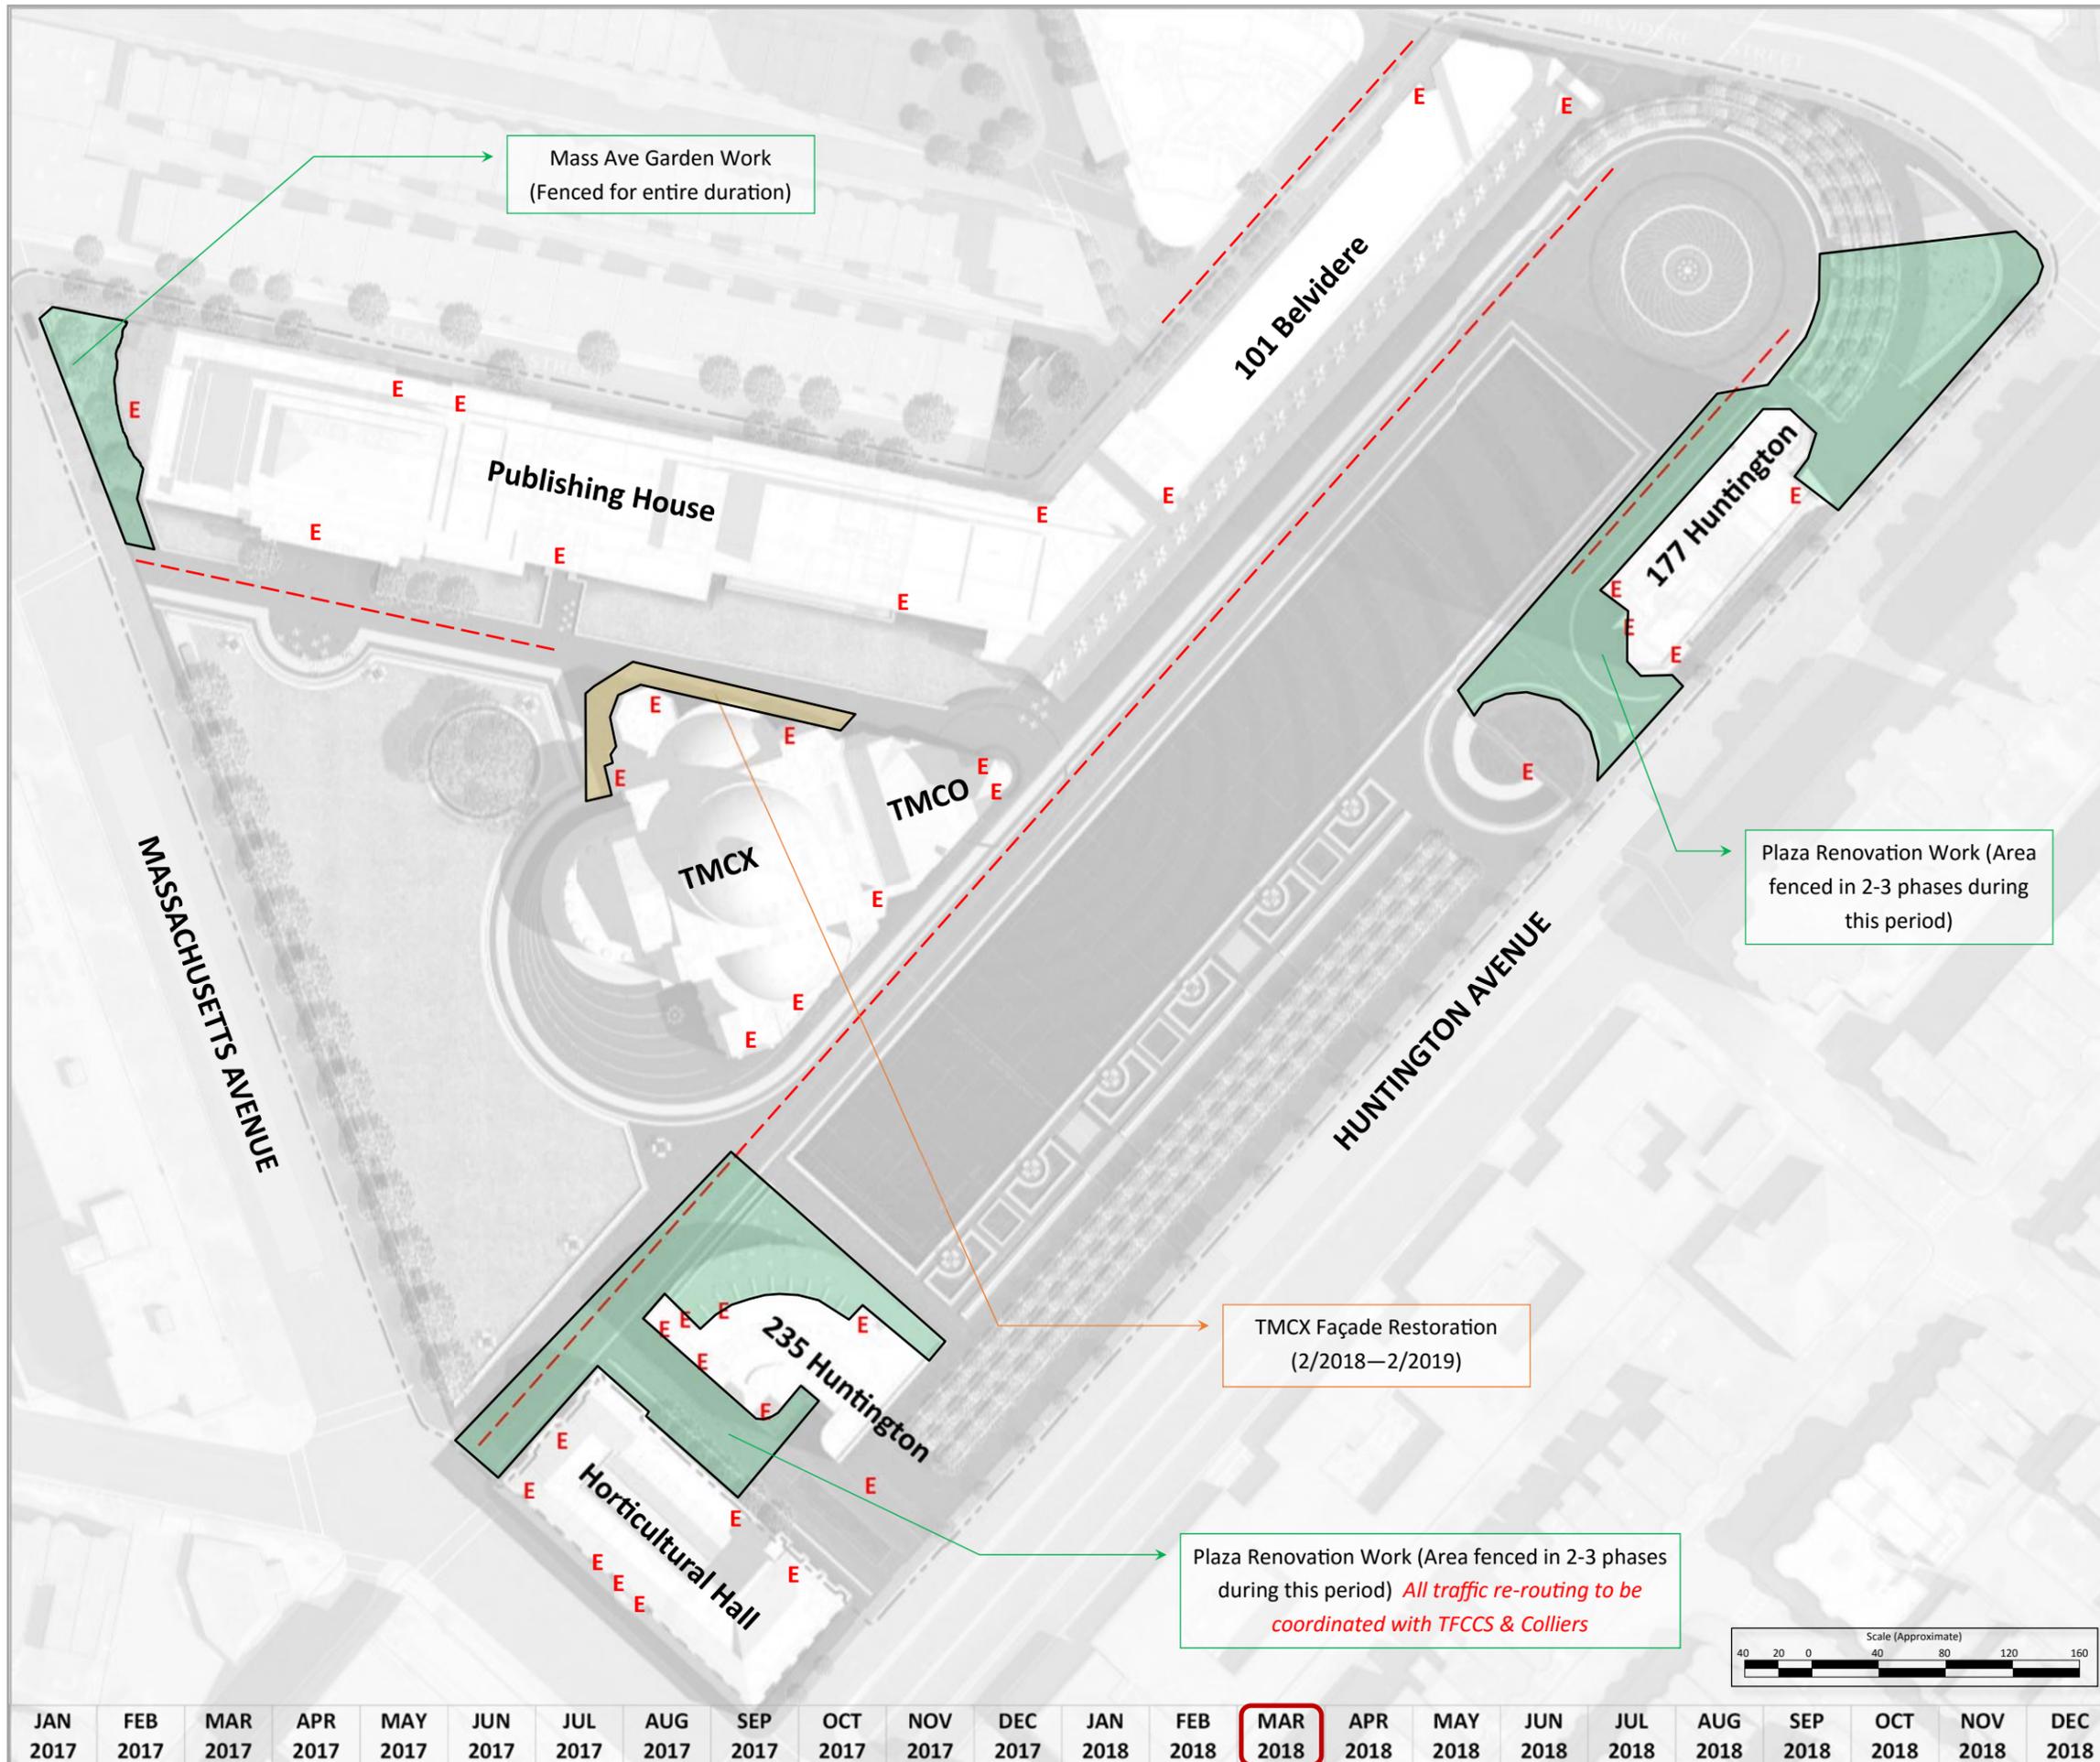

JAN 2017	FEB 2017	MAR 2017	APR 2017	MAY 2017	JUN 2017	JUL 2017	AUG 2017	SEP 2017	OCT 2017	NOV 2017	DEC 2017	JAN 2018	FEB 2018	MAR 2018	APR 2018	MAY 2018	JUN 2018	JUL 2018	AUG 2018	SEP 2018	OCT 2018	NOV 2018	DEC 2018
----------	----------	

April 2018

Legend

- TFCCS Plaza Areas (CONSIGLI)
- TFCCS Capital Projects (PIDC)
- TMCO / TMCX Restoration (SHAWMUT)
- Areas of work not "permanently fenced in"
- E Building Egress / Fire Lanes
- Available Pedestrian Access Routes

TFCCS Event Calendar


Date(s)	Area(s)	Event

Prepared by
Consigli Construction Co., Inc.

LOGISTICAL HARMONY
TFCCS Plaza Revitalization Project
TFCCS Capital Projects
TMCO / TMCX Renovation Project

Site Logistics Plan

Updated 4/10/2017

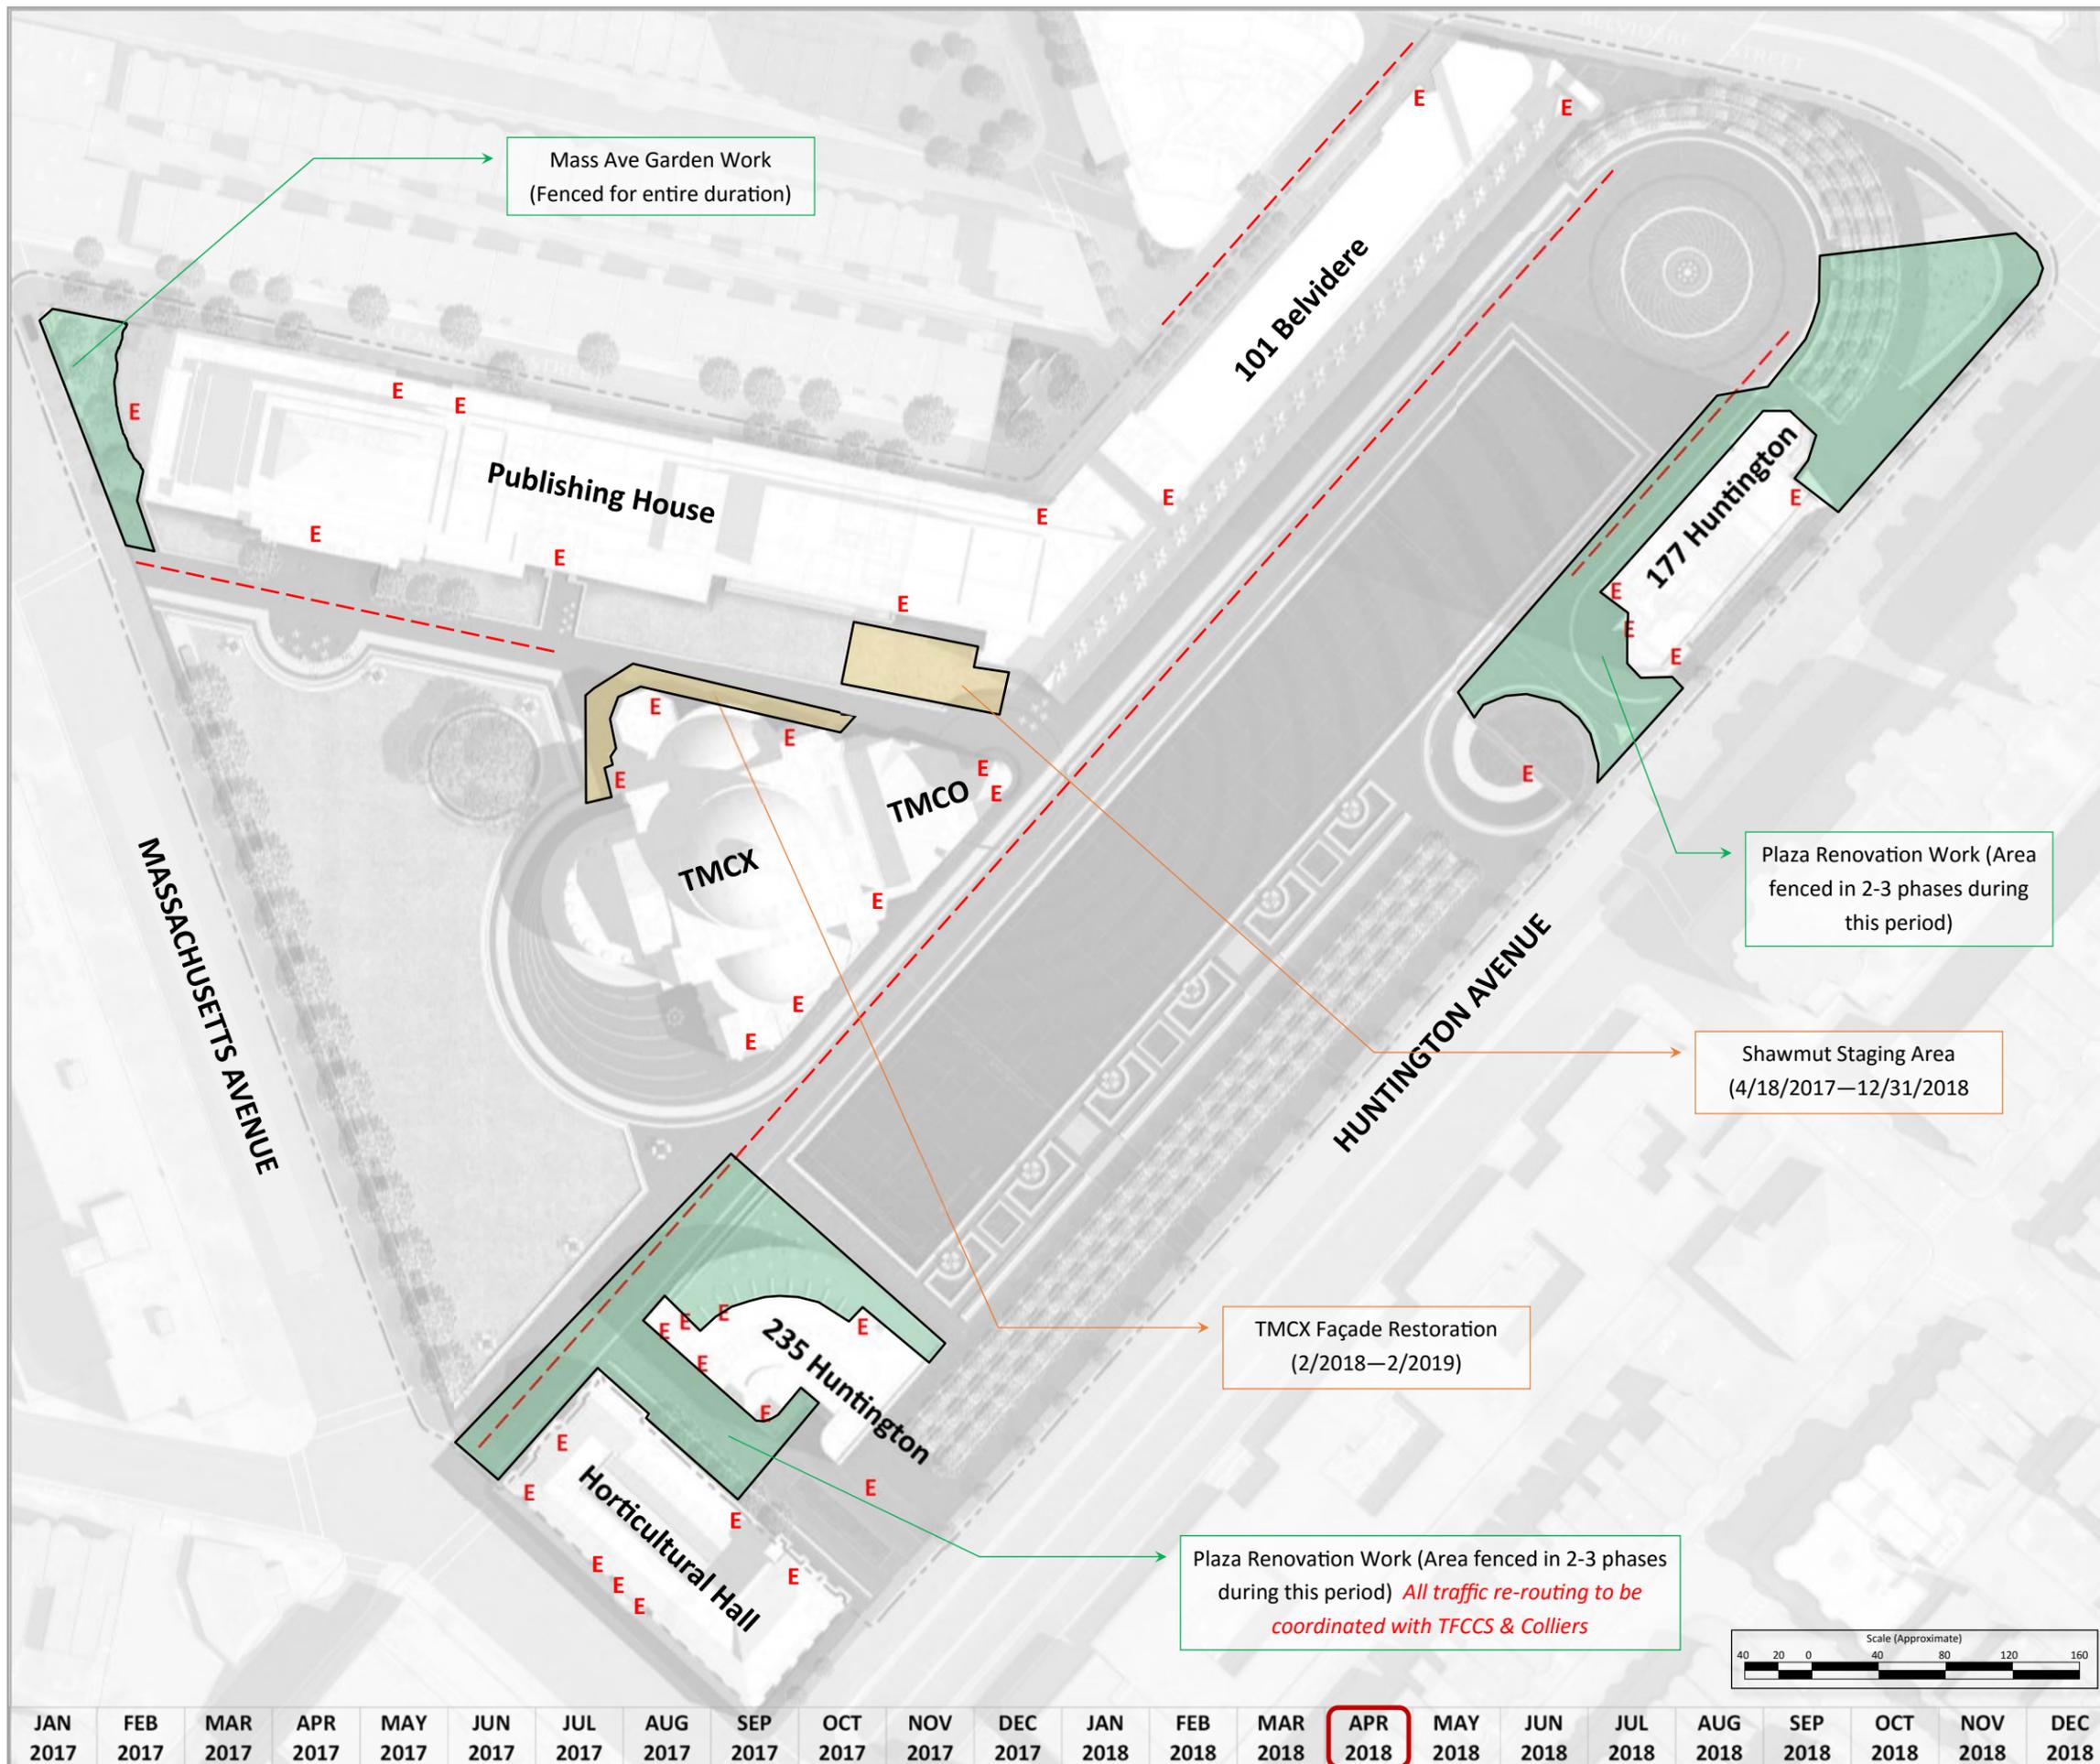

JAN 2017	FEB 2017	MAR 2017	APR 2017	MAY 2017	JUN 2017	JUL 2017	AUG 2017	SEP 2017	OCT 2017	NOV 2017	DEC 2017	JAN 2018	FEB 2018	MAR 2018	APR 2018	MAY 2018	JUN 2018	JUL 2018	AUG 2018	SEP 2018	OCT 2018	NOV 2018	DEC 2018
----------	----------	

May 2018

Legend

- TFCCS Plaza Areas (CONSIGLI)
- TFCCS Capital Projects (PIDC)
- TMCX / TMCX Restoration (SHAWMUT)
- Areas of work not "permanently fenced in"
- E Building Egress / Fire Lanes
- Available Pedestrian Access Routes

TFCCS Event Calendar


Date(s)	Area(s)	Event
TBD	TMCO	Principia High School visit

Prepared by
Consigli Construction Co., Inc.

LOGISTICAL HARMONY
TFCCS Plaza Revitalization Project
TFCCS Capital Projects
TMCX / TMCX Renovation Project

Site Logistics Plan

Updated 4/10/2017

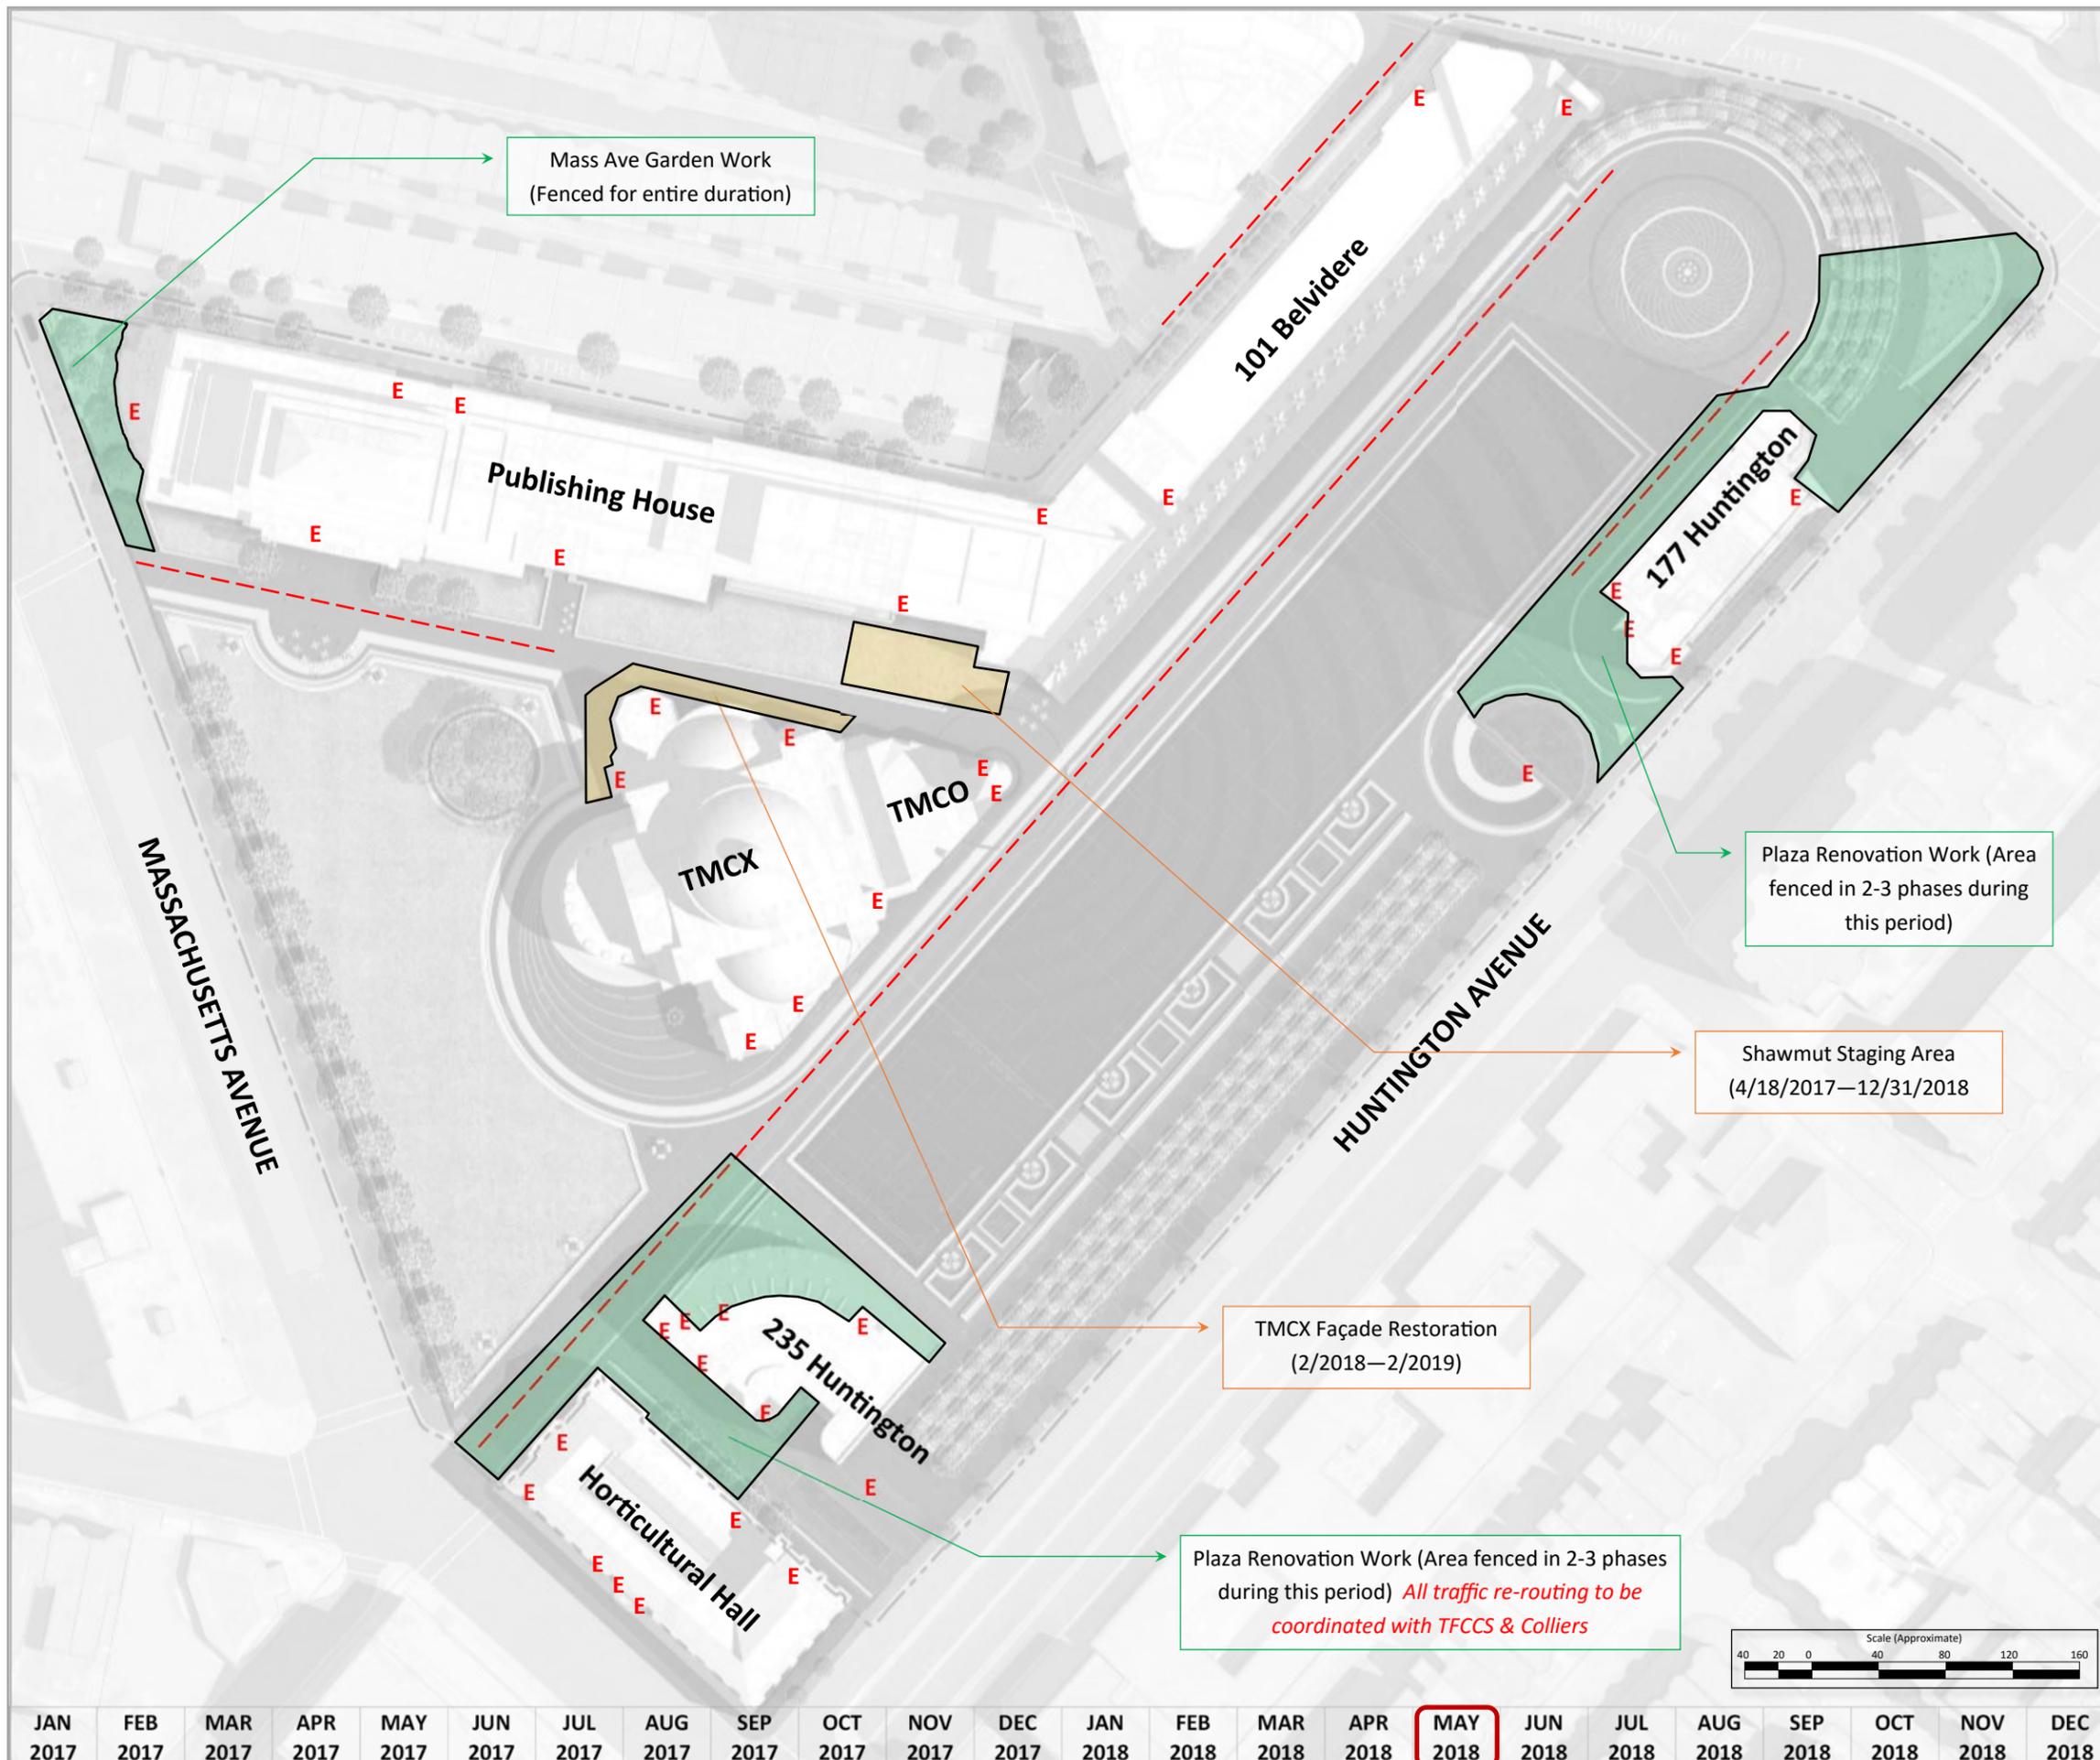

Legend

- TFCCS Plaza Areas (CONSIGLI)
- TFCCS Capital Projects (PIDC)
- TMCX / TMCX Restoration (SHAWMUT)
- Areas of work not "permanently fenced in"
- E Building Egress / Fire Lanes
- Available Pedestrian Access Routes

TFCCS Event Calendar

Date(s)	Area(s)	Event
06/02/18 - 06/04/18	Site wide	Annual meeting 2018 events


Prepared by
Consigli Construction Co., Inc.

LOGISTICAL HARMONY

TFCCS Plaza Revitalization Project
TFCCS Capital Projects
TMCX / TMCX Renovation Project

Site Logistics Plan

Updated 4/10/2017

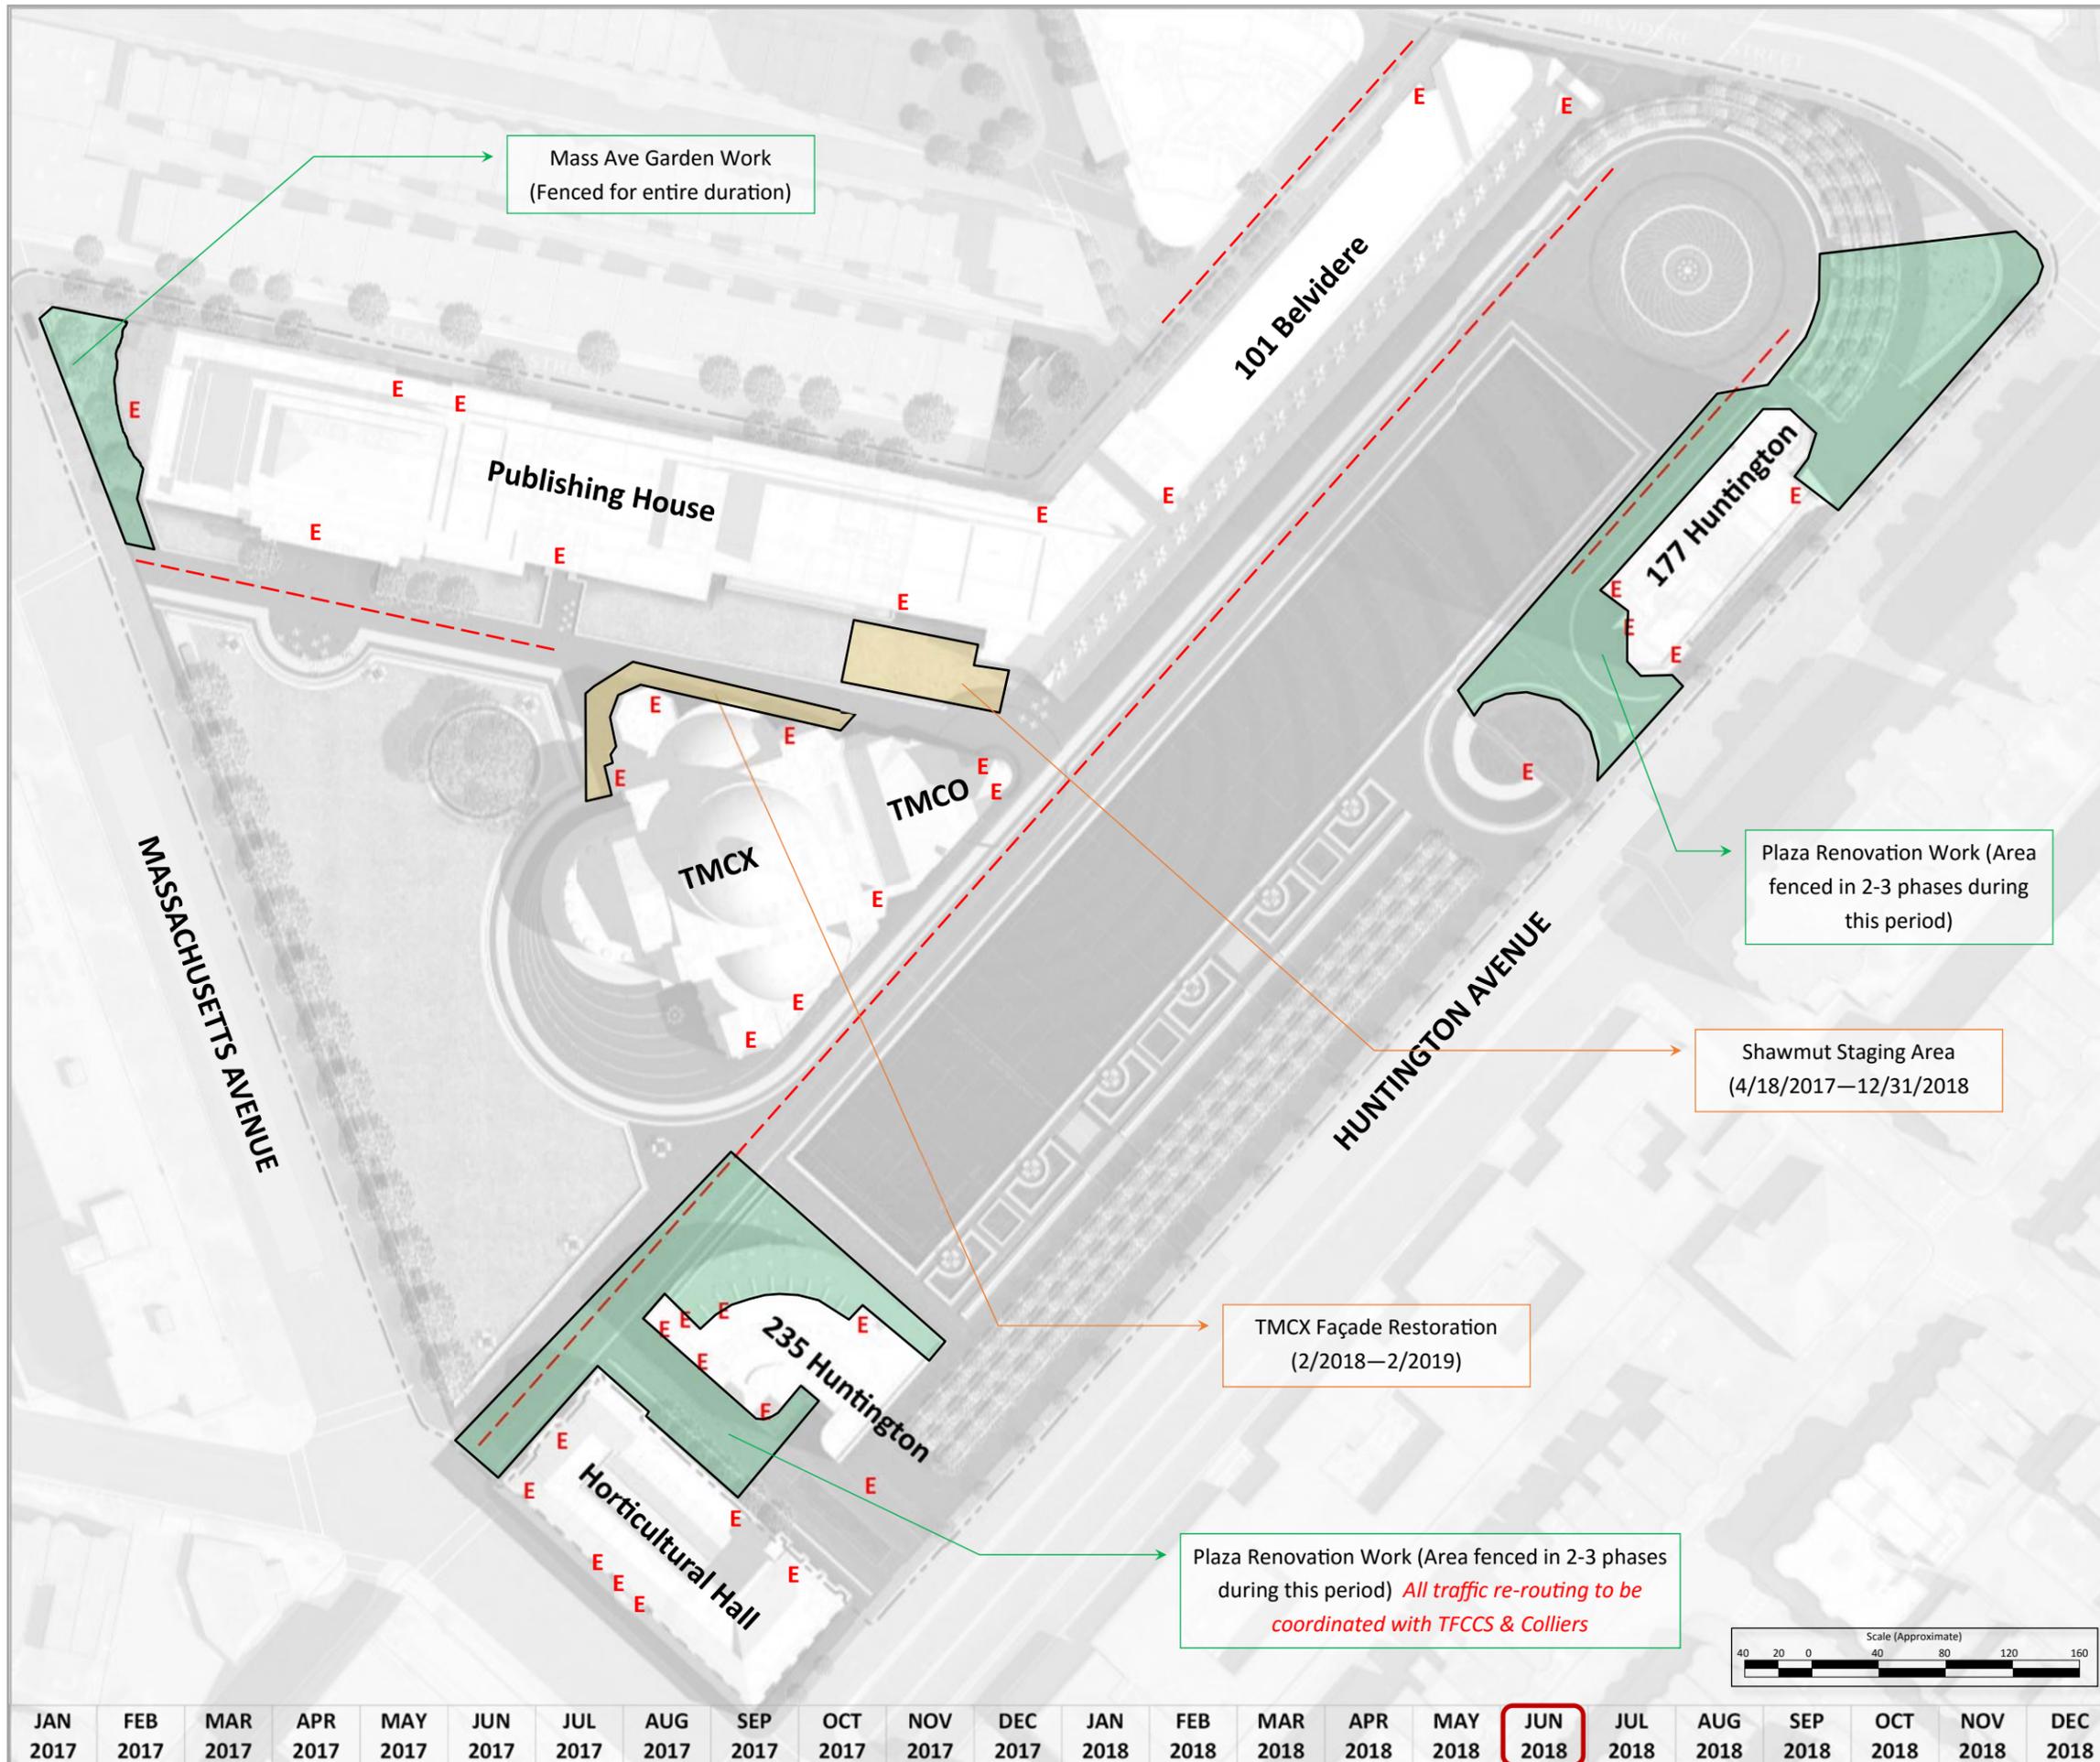

JAN 2017	FEB 2017	MAR 2017	APR 2017	MAY 2017	JUN 2017	JUL 2017	AUG 2017	SEP 2017	OCT 2017	NOV 2017	DEC 2017	JAN 2018	FEB 2018	MAR 2018	APR 2018	MAY 2018	JUN 2018	JUL 2018	AUG 2018	SEP 2018	OCT 2018	NOV 2018	DEC 2018
----------	----------	

Legend

- TFCCS Plaza Areas (CONSIGLI)
- TFCCS Capital Projects (PIDC)
- TMCO / TMCX Restoration (SHAWMUT)
- Areas of work not "permanently fenced in"
- E Building Egress / Fire Lanes
- Available Pedestrian Access Routes

TFCCS Event Calendar

Date(s)	Area(s)	Event



Prepared by
Consigli Construction Co., Inc.

LOGISTICAL HARMONY

TFCCS Plaza Revitalization Project
TFCCS Capital Projects
TMCO / TMCX Renovation Project

Site Logistics Plan

Updated 4/10/2017

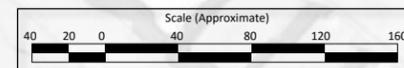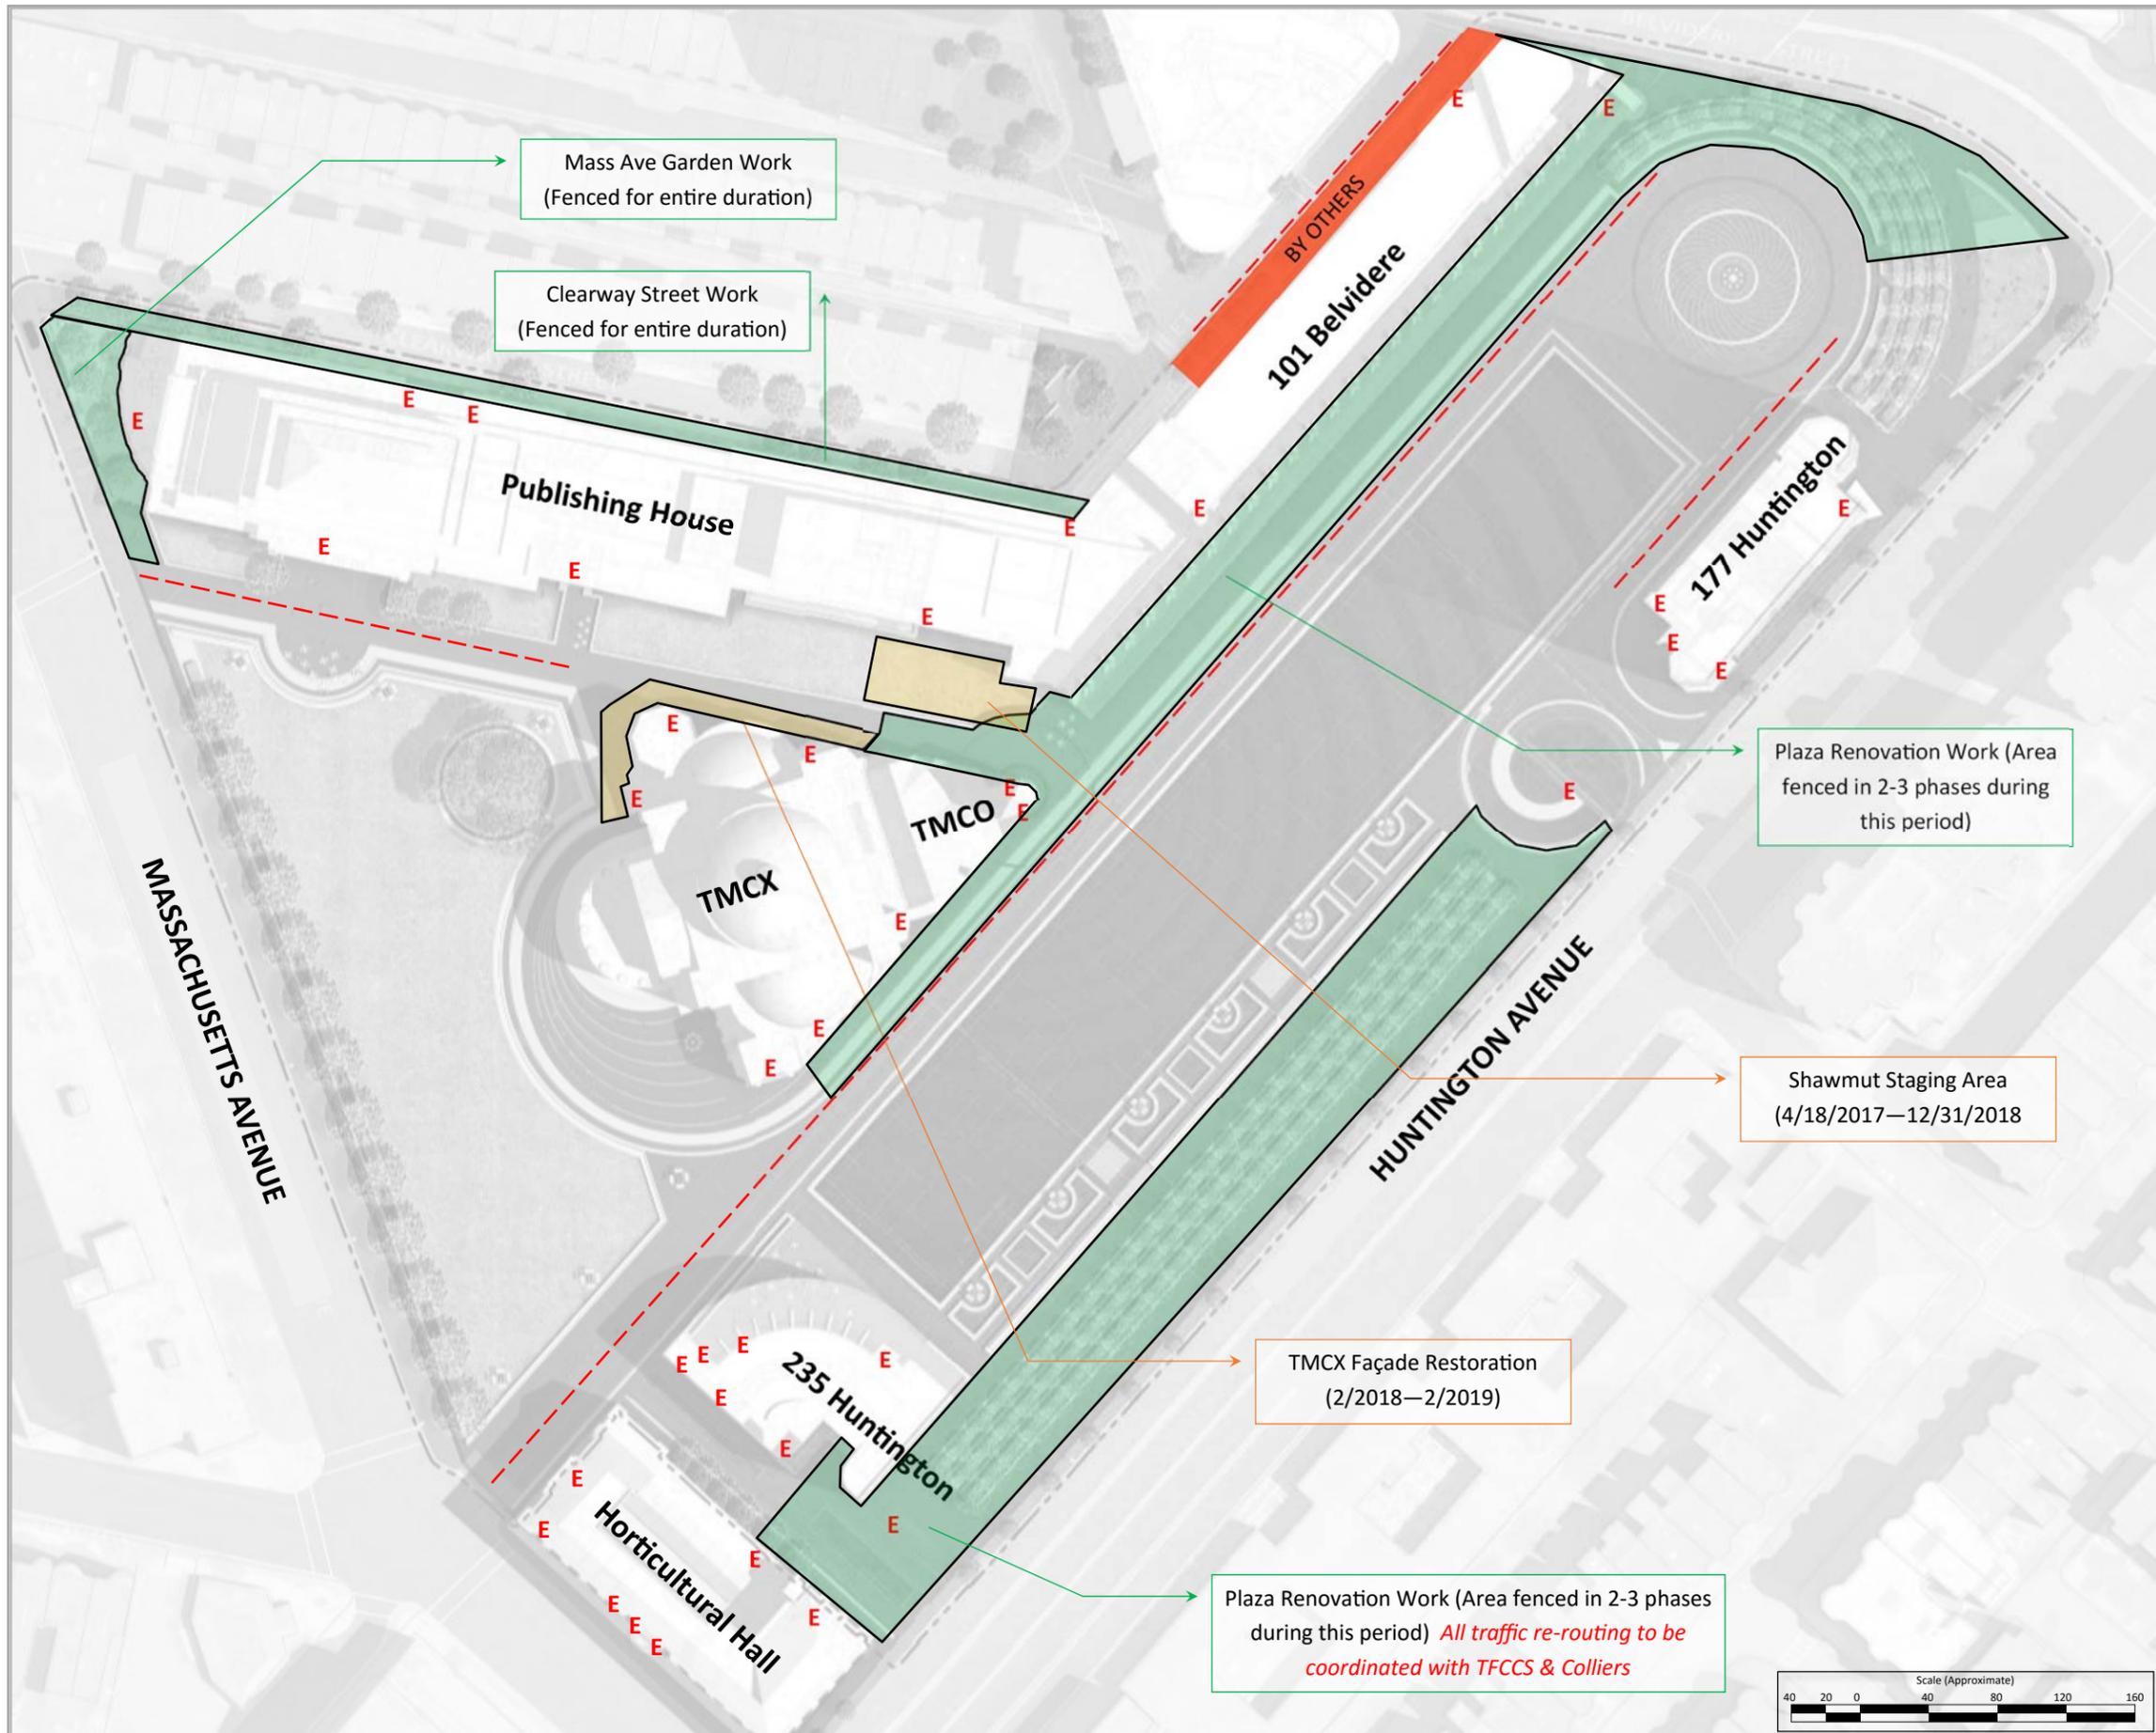

JAN 2017	FEB 2017	MAR 2017	APR 2017	MAY 2017	JUN 2017	JUL 2018	AUG 2017	SEP 2017	OCT 2017	NOV 2017	DEC 2017	JAN 2018	FEB 2018	MAR 2018	APR 2018	MAY 2018	JUN 2018	AUG 2018	SEP 2018	OCT 2018	NOV 2018	DEC 2018
----------	----------	----------	----------	----------	----------	-----------------	----------	----------	----------	----------	----------	----------	----------	----------	----------	----------	----------	----------	----------	----------	----------	----------

August 2018

Legend

- TFCCS Plaza Areas (CONSIGLI)
- TFCCS Capital Projects (PIDC)
- TMCO / TMCX Restoration (SHAWMUT)
- Areas of work not "permanently fenced in"
- E Building Egress / Fire Lanes
- Available Pedestrian Access Routes

TFCCS Event Calendar

Date(s)	Area(s)	Event
08/14/18	TMCX	Pipes on the Plaza organ concert
TBD	PH, TMCX, TMCO	TMC Youth Summit
TBD (or Sept)	TMCX, SS, or TMCO	Local members' meeting


Prepared by
Consigli Construction Co., Inc.

LOGISTICAL HARMONY

TFCCS Plaza Revitalization Project
TFCCS Capital Projects
TMCO / TMCX Renovation Project

Site Logistics Plan

Updated 4/10/2017

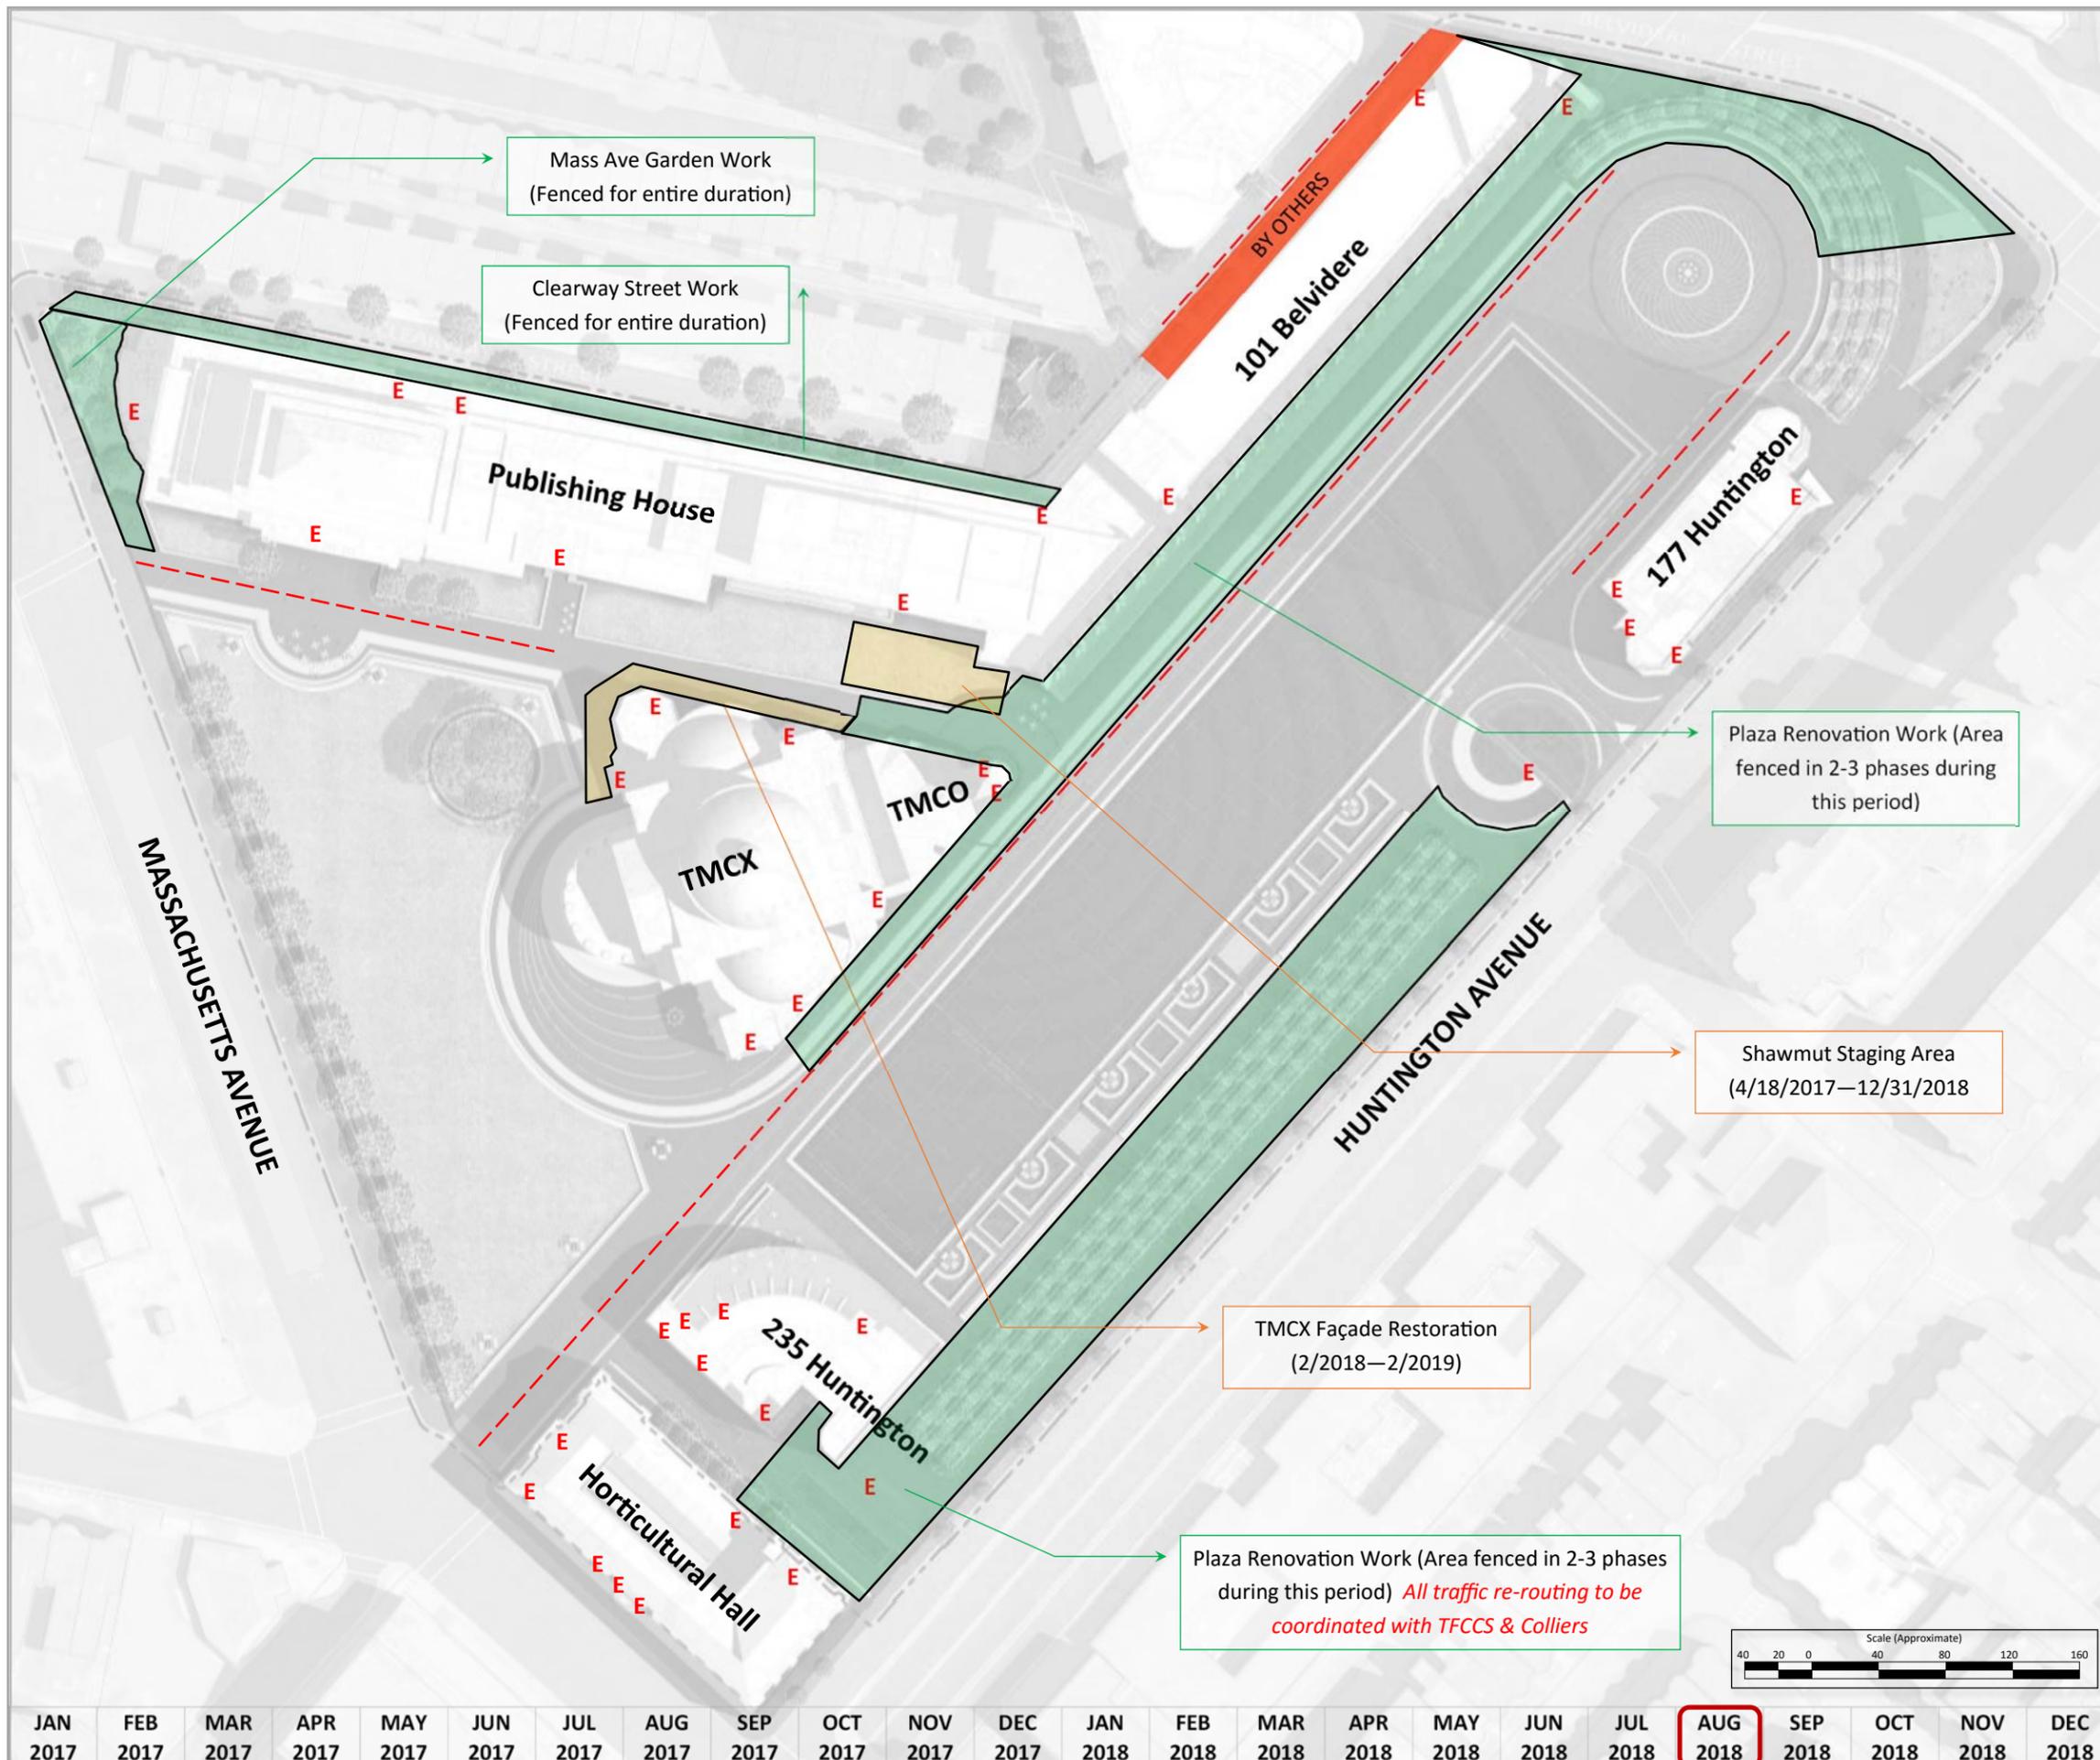

JAN 2017	FEB 2017	MAR 2017	APR 2017	MAY 2017	JUN 2017	JUL 2017	AUG 2017	SEP 2017	OCT 2017	NOV 2017	DEC 2017	JAN 2018	FEB 2018	MAR 2018	APR 2018	MAY 2018	JUN 2018	JUL 2018	AUG 2018	SEP 2018	OCT 2018	NOV 2018	DEC 2018
----------	----------	----------	----------	----------	----------	----------	----------	----------	----------	----------	----------	----------	----------	----------	----------	----------	----------	----------	-----------------	----------	----------	----------	----------

Legend

- TFCCS Plaza Areas (CONSIGLI)
- TFCCS Capital Projects (PIDC)
- TMCO / TMCX Restoration (SHAWMUT)
- Areas of work not "permanently fenced in"
- E Building Egress / Fire Lanes
- Available Pedestrian Access Routes

TFCCS Event Calendar

Date(s)	Area(s)	Event
TBD (or Aug)	TMCX, SS, or TMCO	Local members' meeting


Prepared by
Consigli Construction Co., Inc.

LOGISTICAL HARMONY

TFCCS Plaza Revitalization Project
TFCCS Capital Projects
TMCO / TMCX Renovation Project

Site Logistics Plan

Updated 4/10/2017

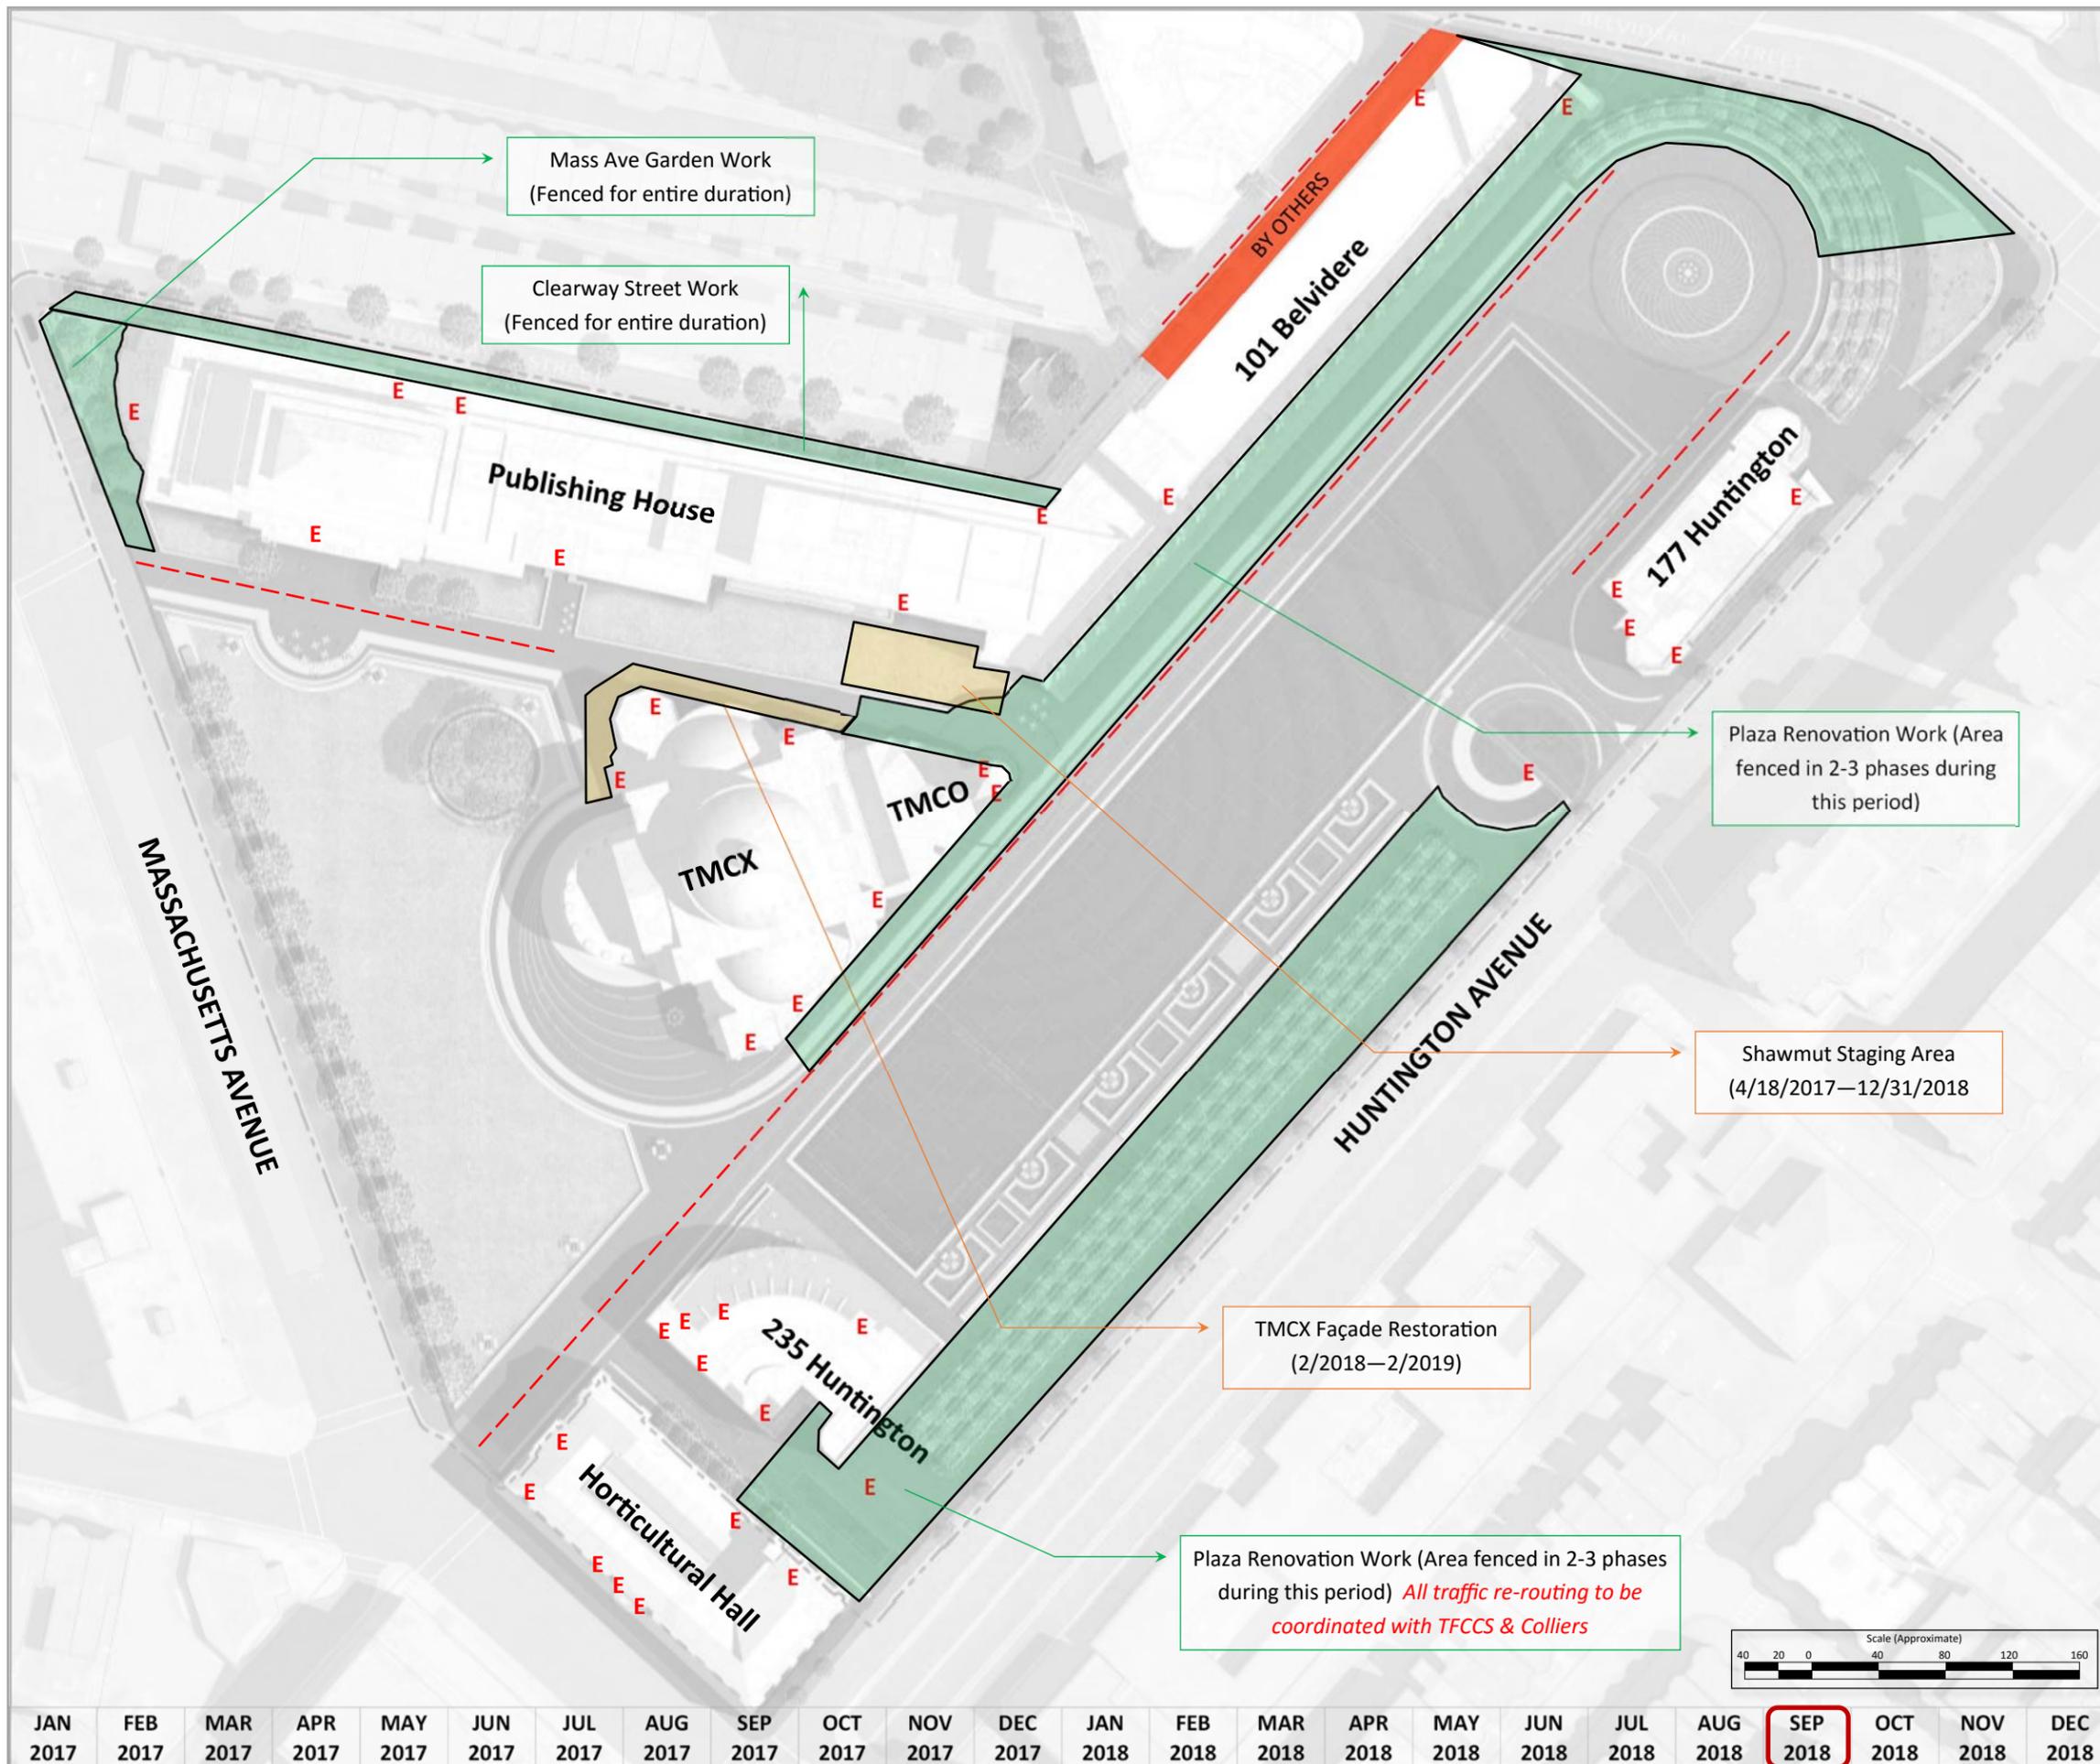

October 2018

Legend

- TFCCS Plaza Areas (CONSIGLI)
- TFCCS Capital Projects (PIDC)
- TMCO / TMCX Restoration (SHAWMUT)
- Areas of work not "permanently fenced in"
- E Building Egress / Fire Lanes
- Available Pedestrian Access Routes

TFCCS Event Calendar

Date(s)	Area(s)	Event
10/08/18	Site wide	Opening Our Doors 2018


Prepared by
Consigli Construction Co., Inc.

LOGISTICAL HARMONY

TFCCS Plaza Revitalization Project
TFCCS Capital Projects
TMCO / TMCX Renovation Project

Site Logistics Plan

Updated 4/10/2017

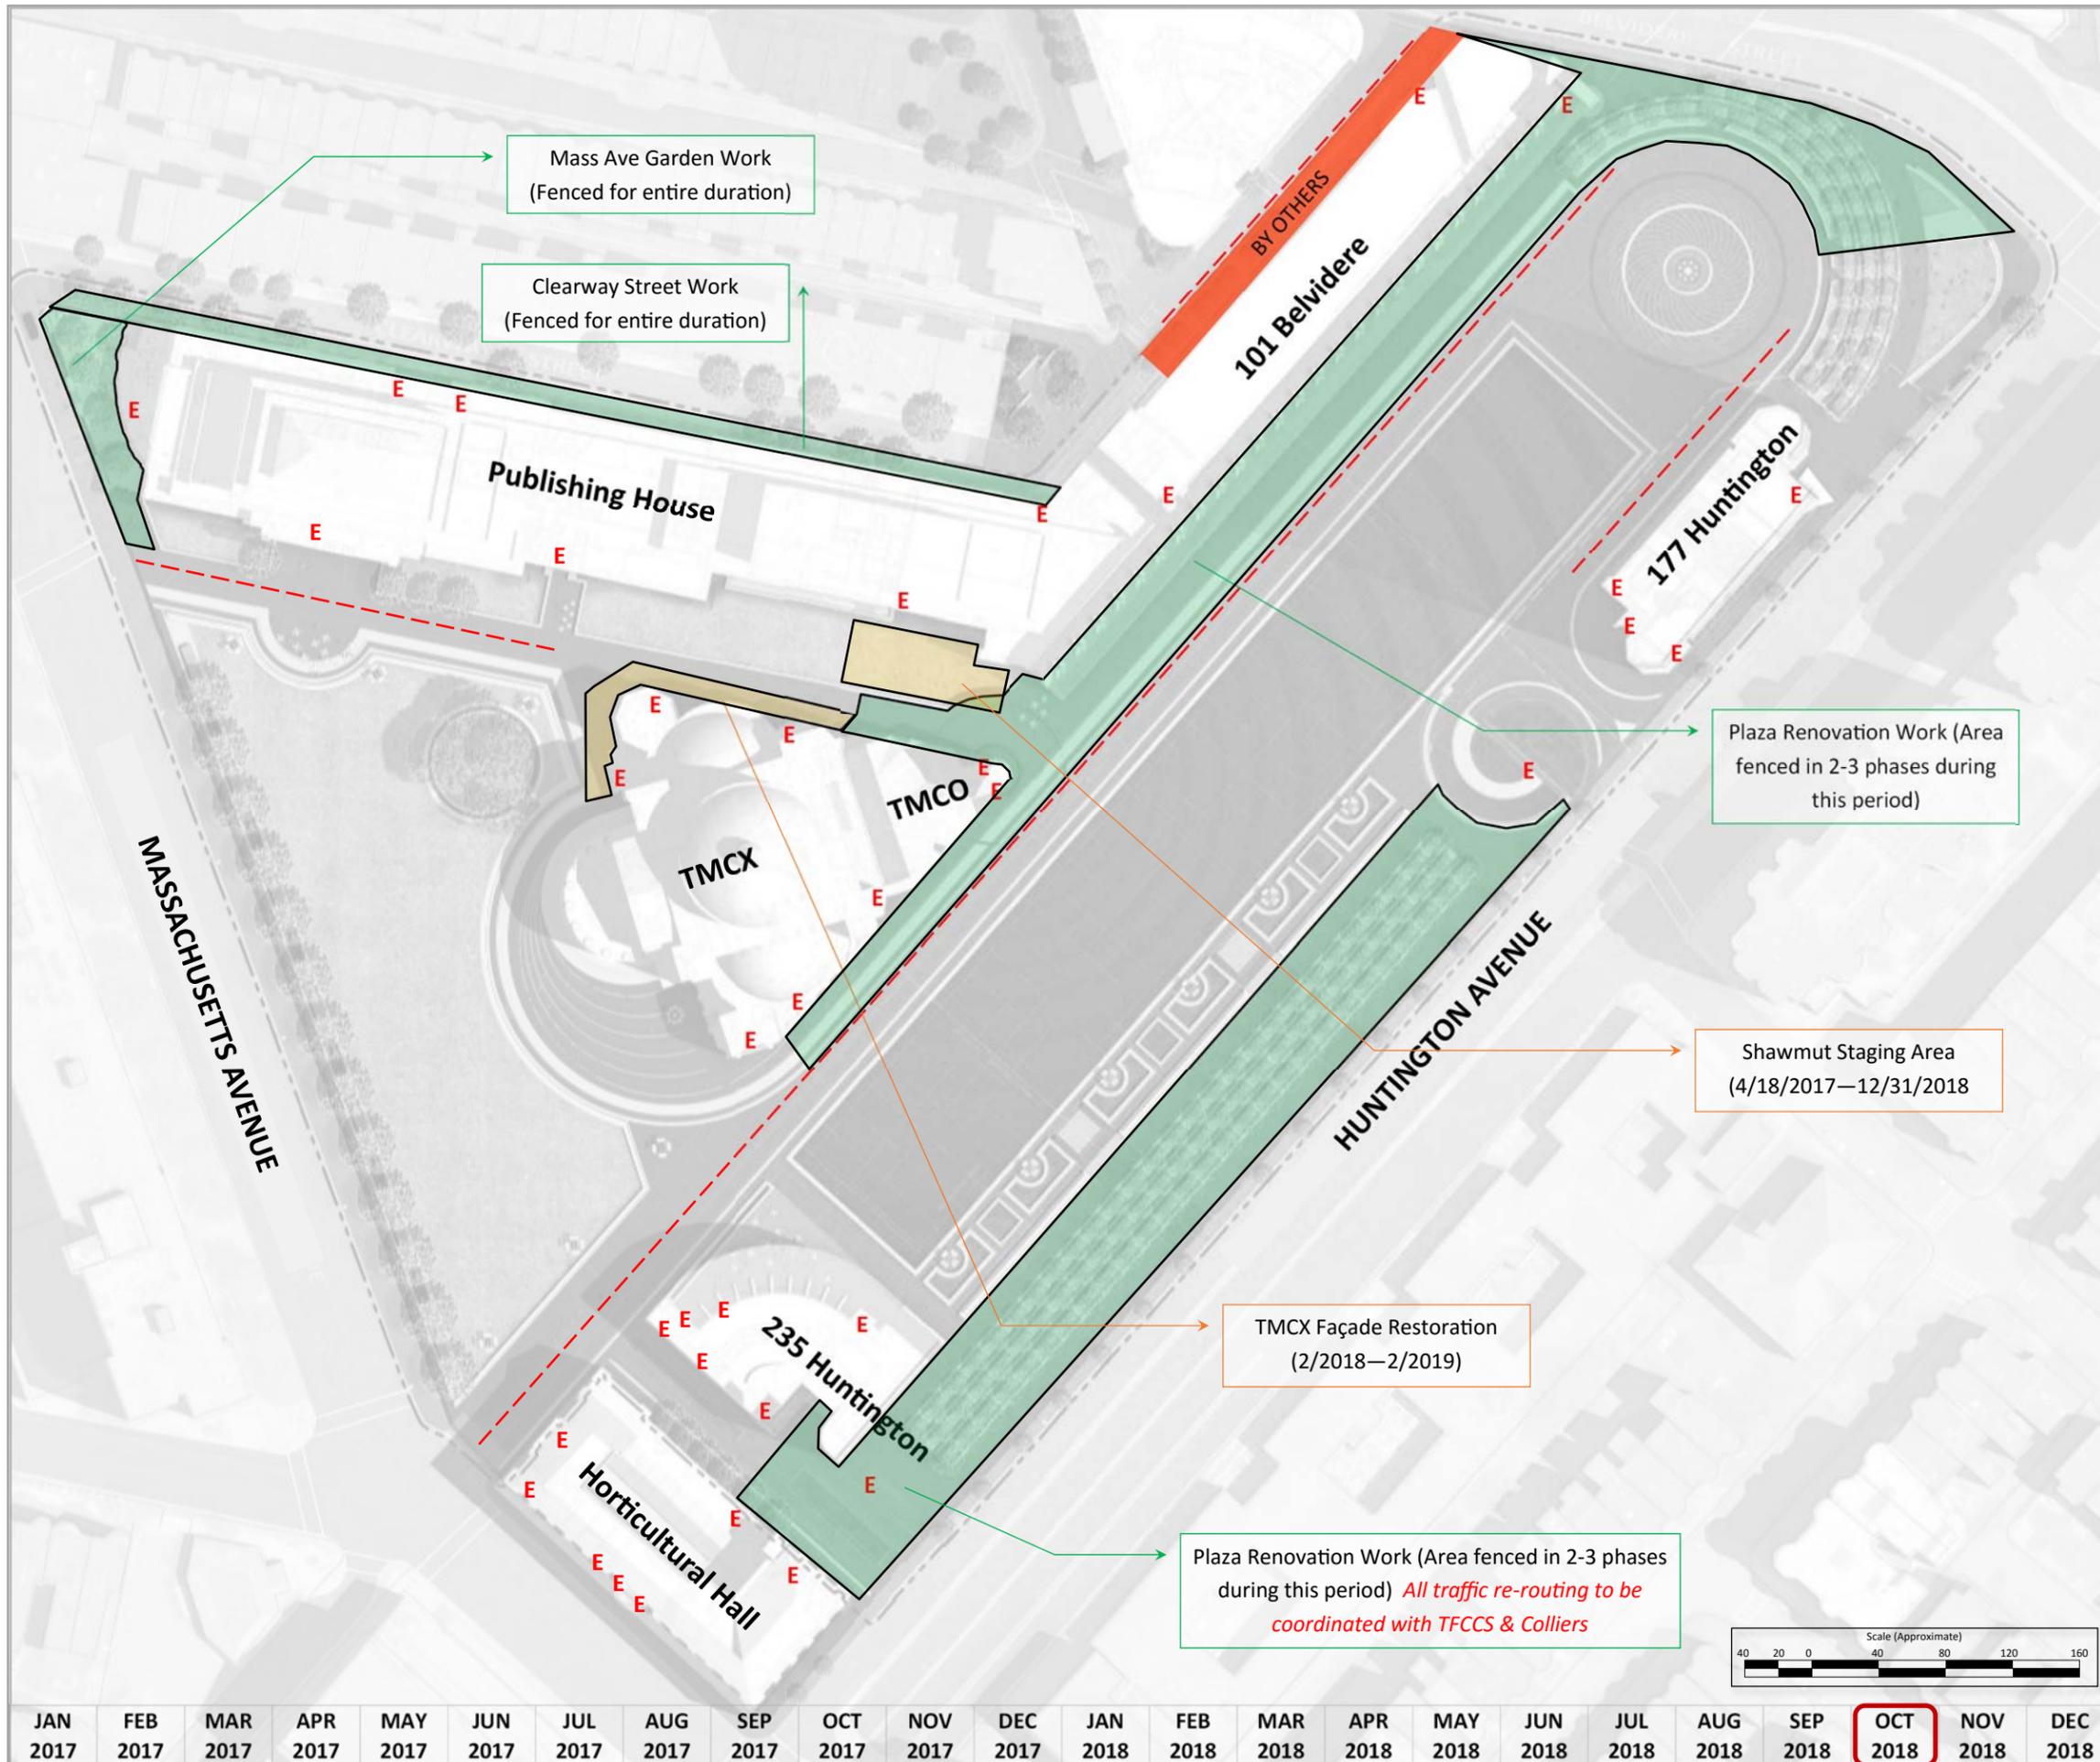

November 2018

Legend

- TFCCS Plaza Areas (CONSIGLI)
- TFCCS Capital Projects (PIDC)
- TMCO / TMCX Restoration (SHAWMUT)
- Areas of work not "permanently fenced in"
- E Building Egress / Fire Lanes
- Available Pedestrian Access Routes

TFCCS Event Calendar

Date(s)	Area(s)	Event


Prepared by
Consigli Construction Co., Inc.

LOGISTICAL HARMONY

TFCCS Plaza Revitalization Project
TFCCS Capital Projects
TMCO / TMCX Renovation Project

Site Logistics Plan

Updated 4/10/2017

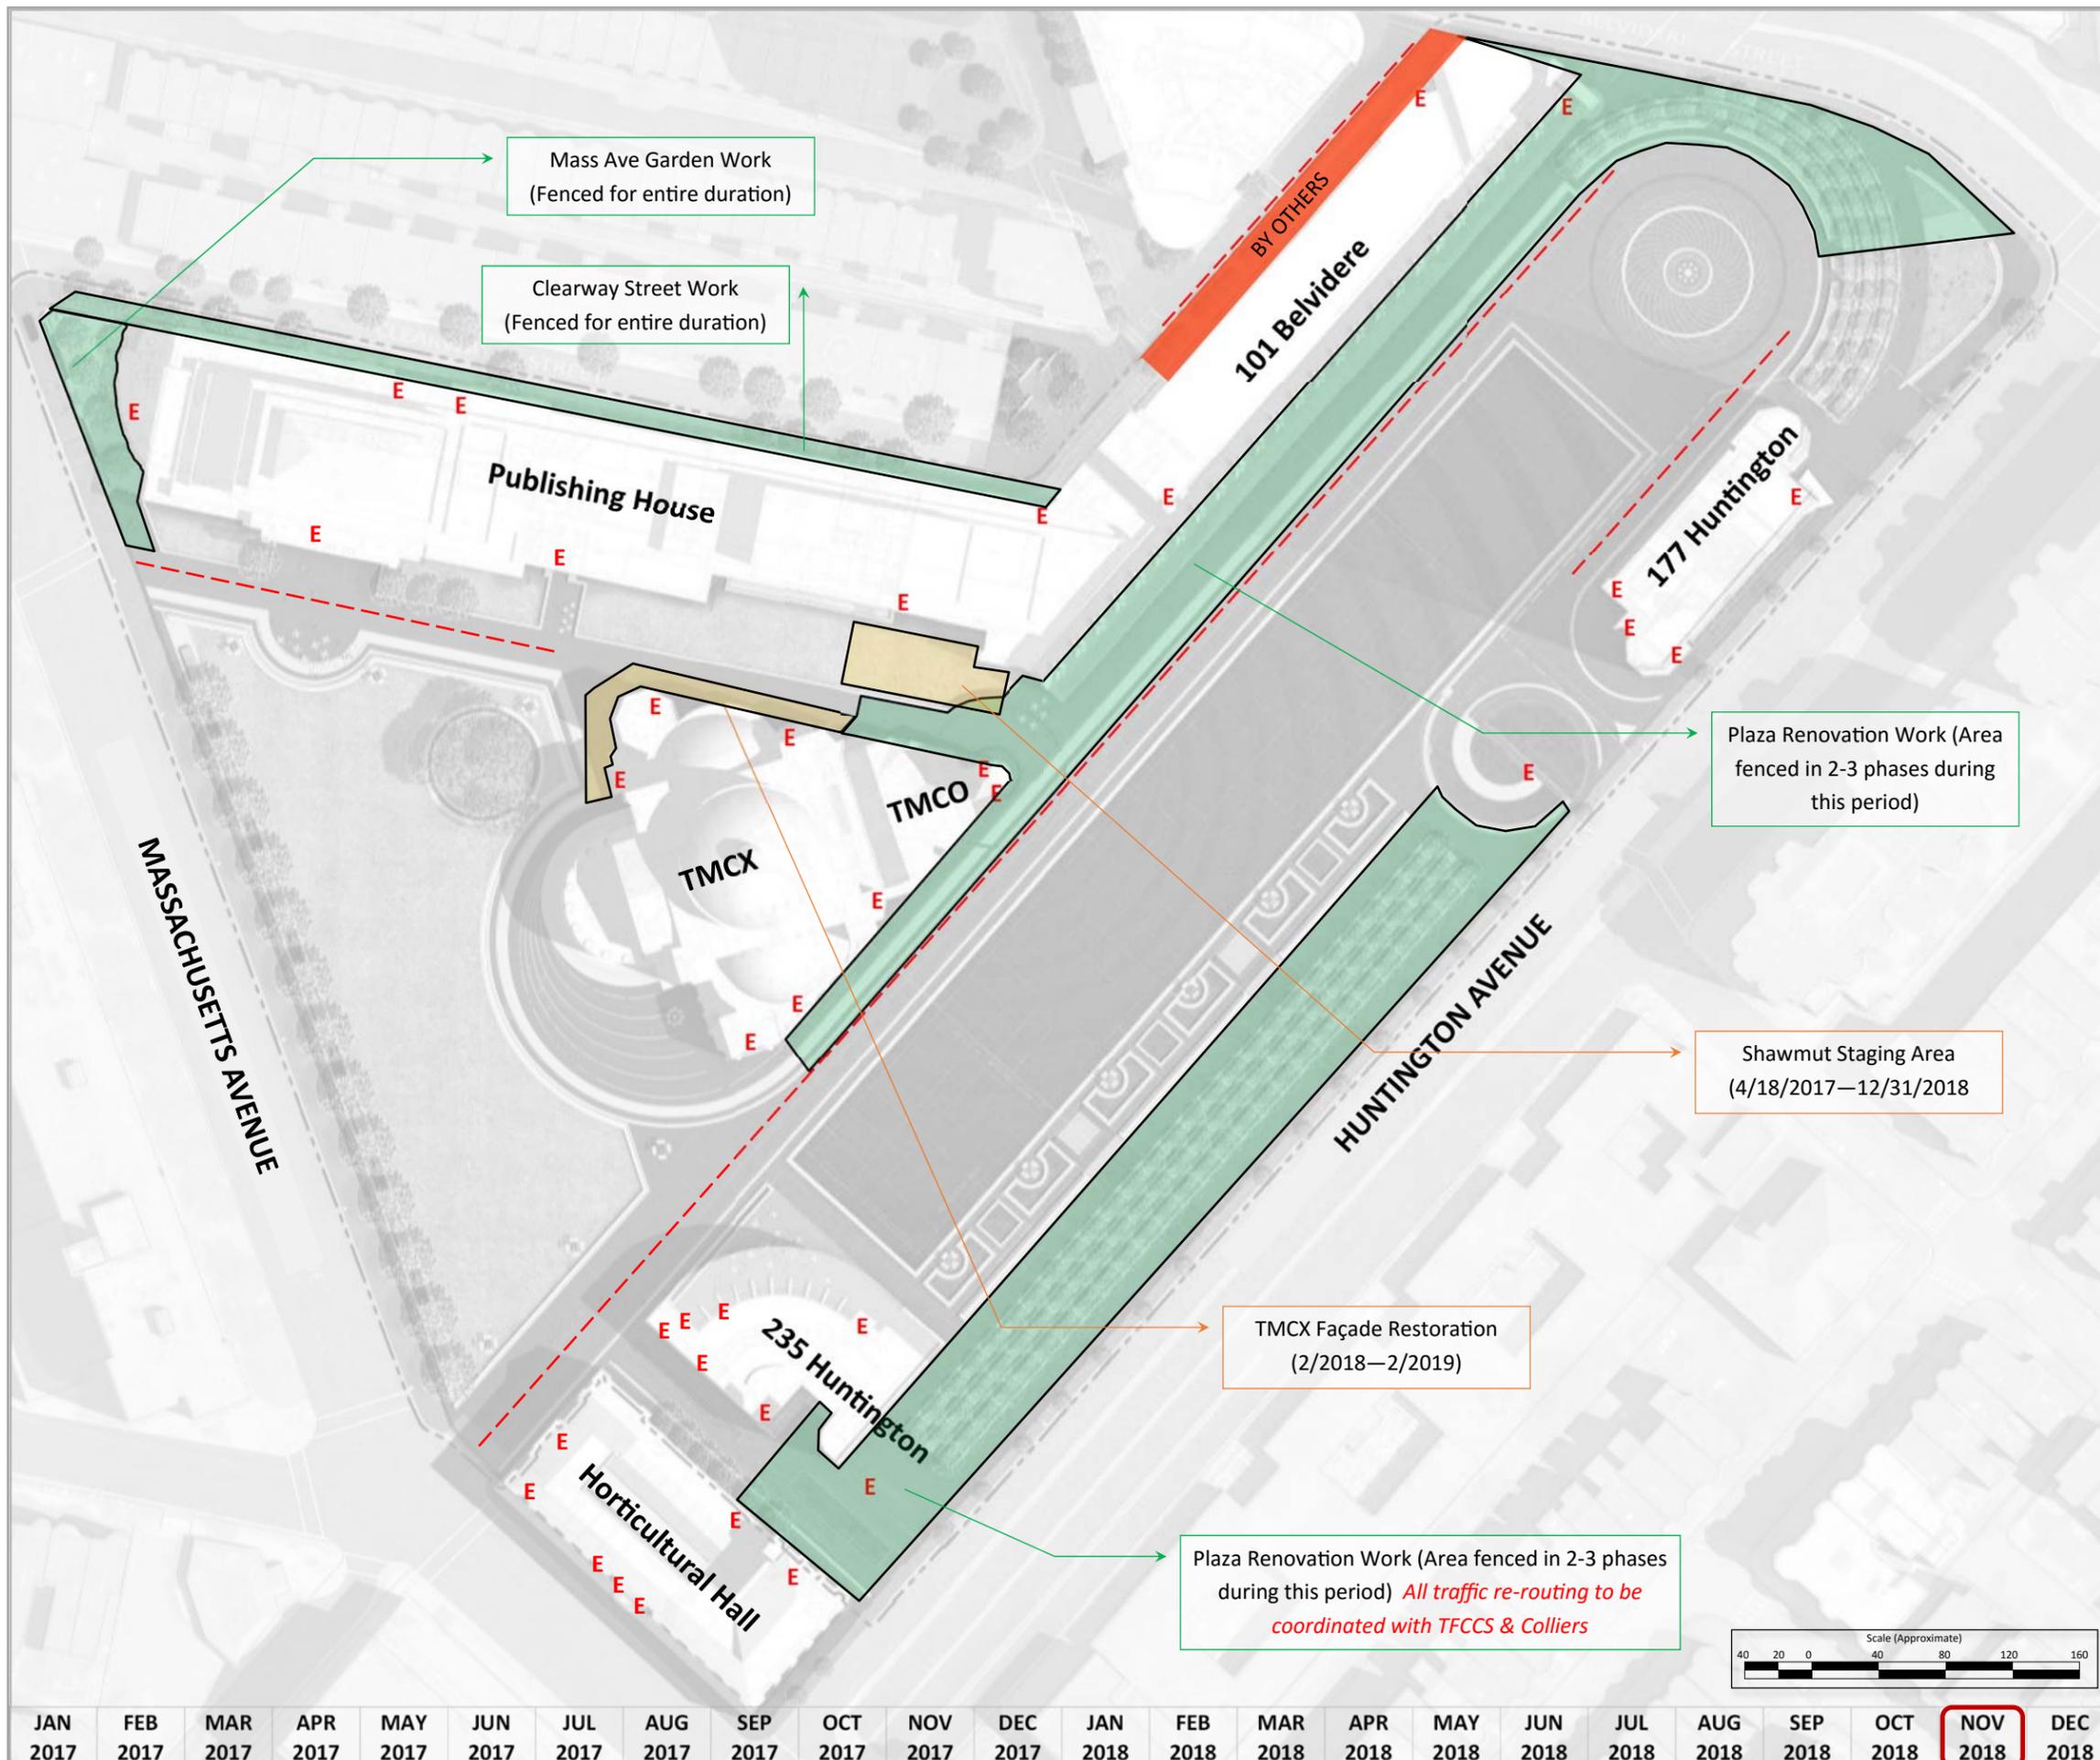


JAN 2017	FEB 2017	MAR 2017	APR 2017	MAY 2017	JUN 2017	JUL 2017	AUG 2017	SEP 2017	OCT 2017	NOV 2017	DEC 2017	JAN 2018	FEB 2018	MAR 2018	APR 2018	MAY 2018	JUN 2018	JUL 2018	AUG 2018	SEP 2018	OCT 2018	NOV 2018	DEC 2018
----------	----------	

ALL Pedestrian Routes

Legend

- TFCCS Plaza Areas (CONSIGLI)
- TFCCS Capital Projects (PIDC)
- TMCO / TMCX Restoration (SHAWMUT)
- Areas of work not "permanently fenced in"
- Building Egress / Fire Lanes
- Available Pedestrian Access Routes

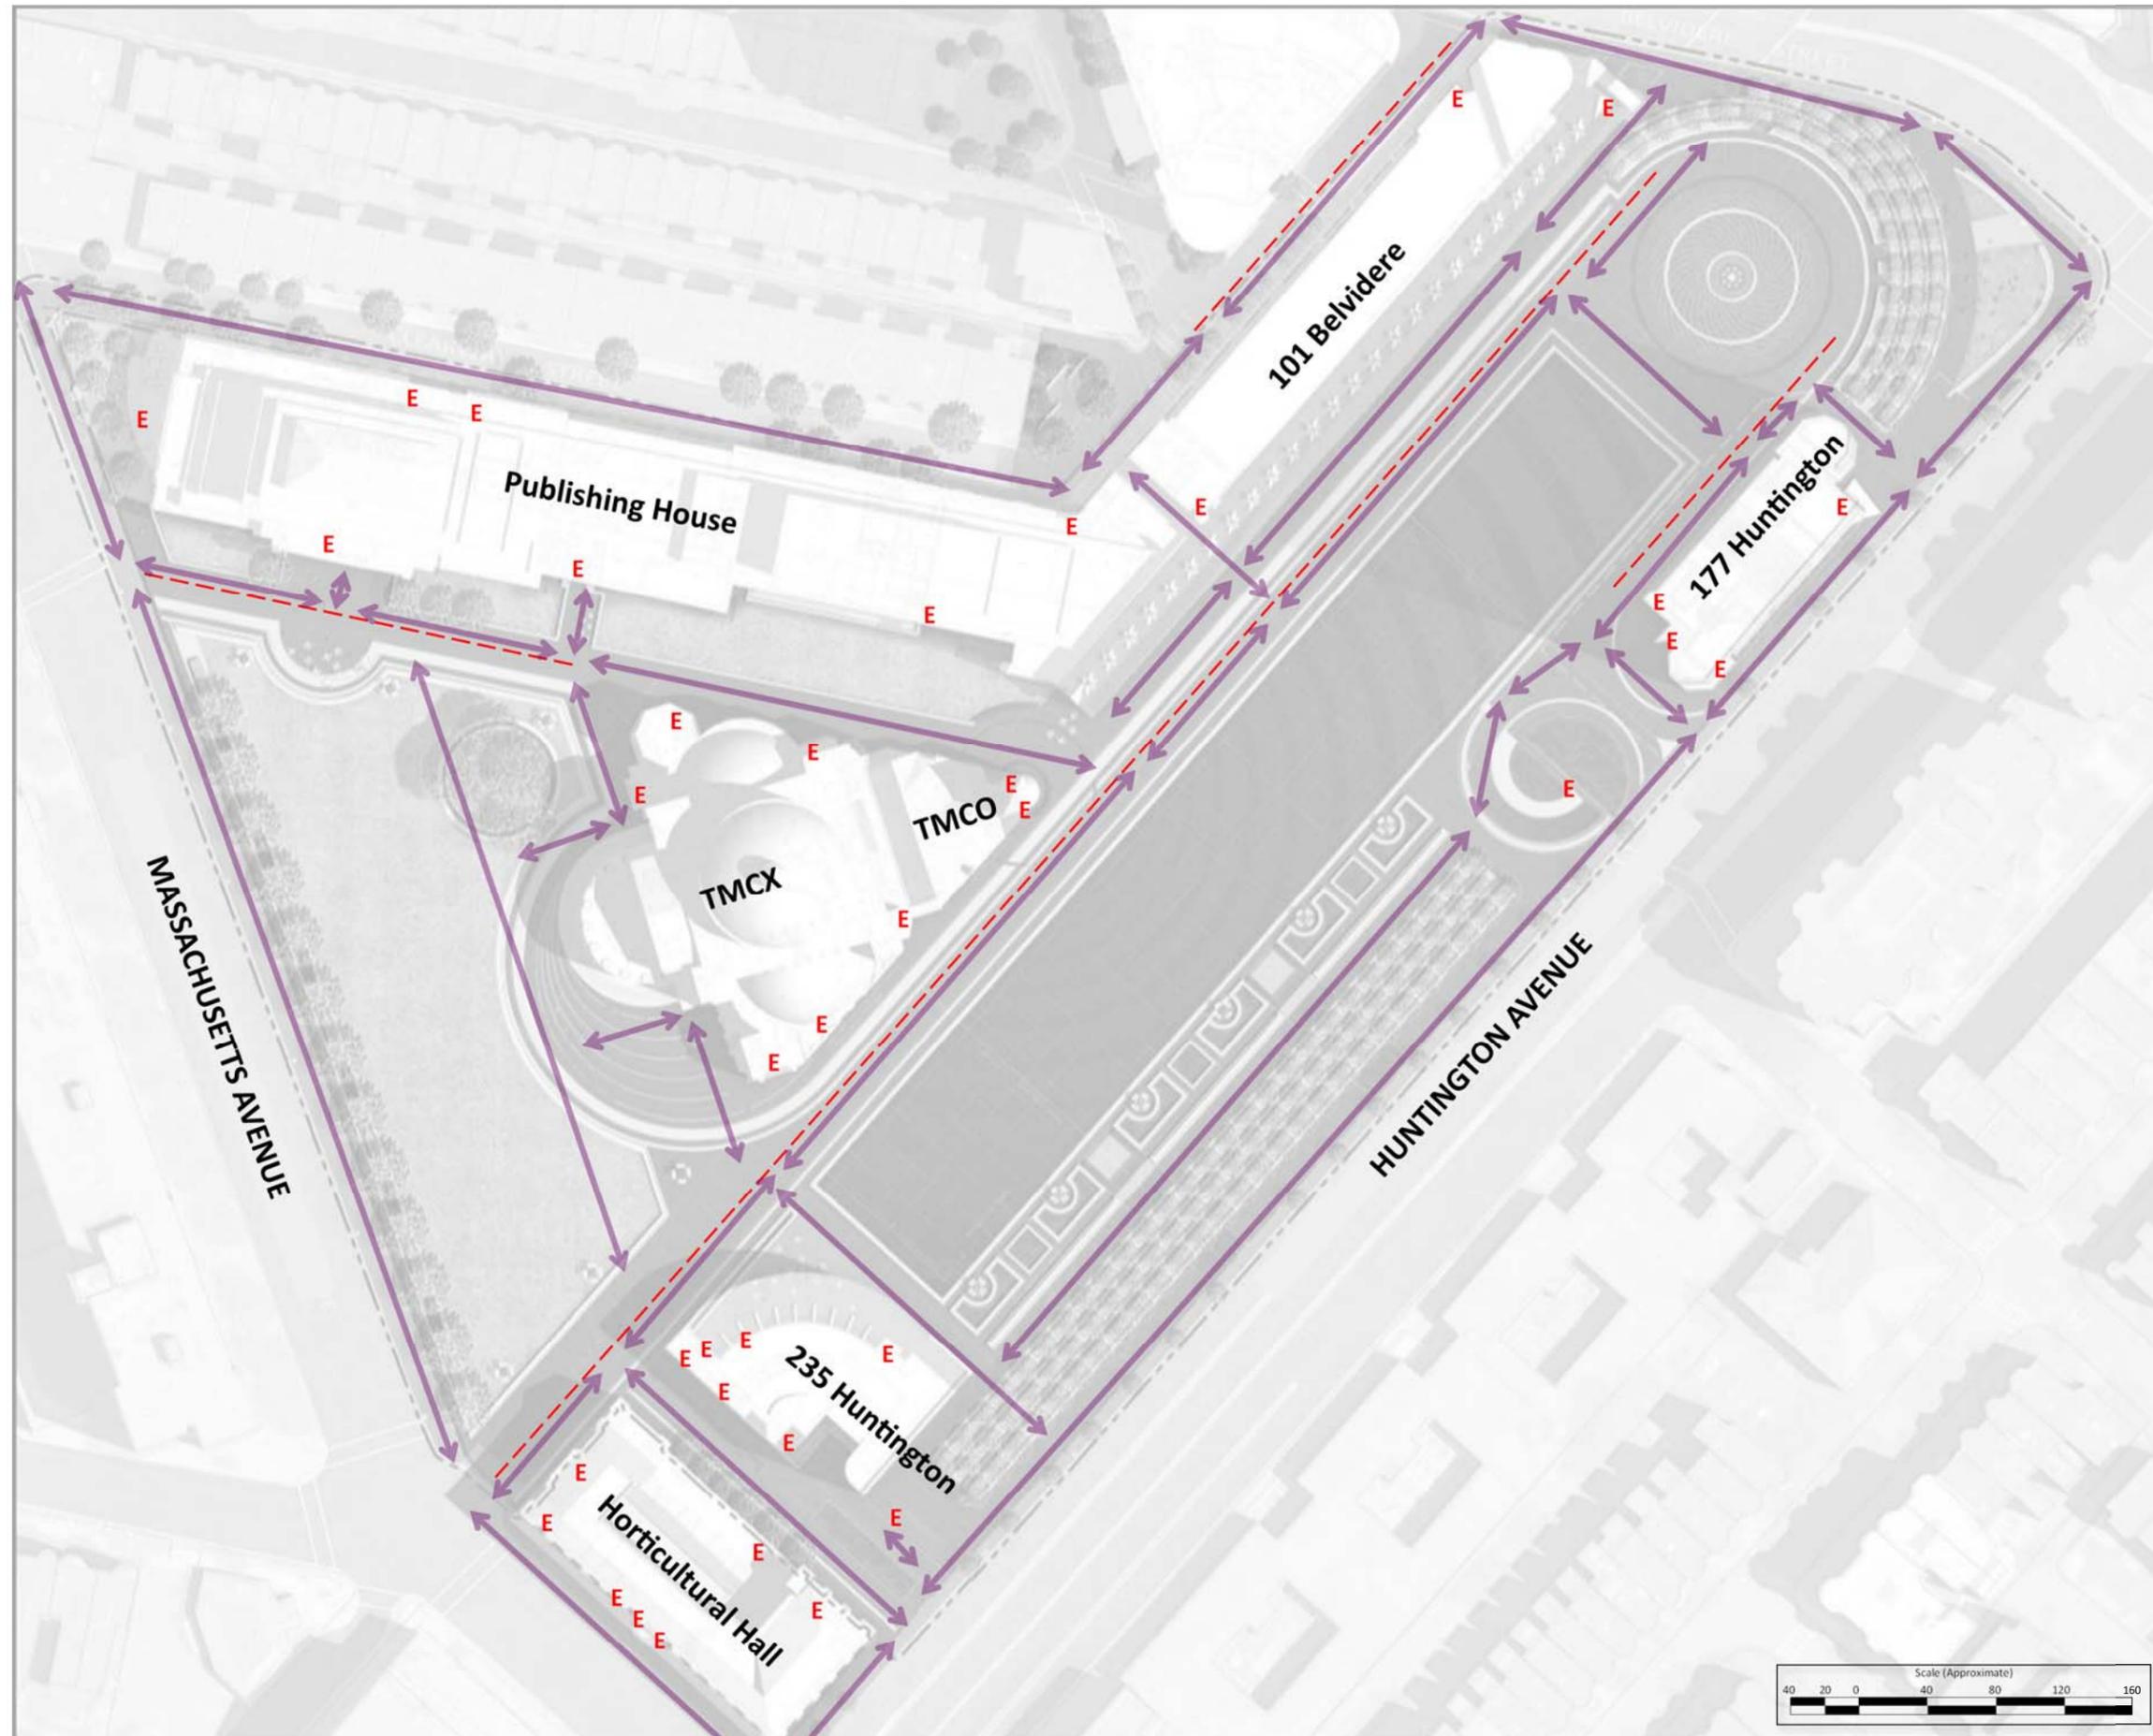

TFCCS Event Calendar


<p>Event Calendar Content</p>

Prepared by
Consigli Construction Co., Inc.

LOGISTICAL HARMONY

TFCCS Plaza Revitalization Project
TFCCS Capital Projects
TMCO / TMCX Renovation Project

Site Logistics Plan
Updated 4/10/2017

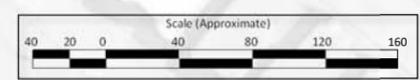

JAN 2017	FEB 2017	MAR 2017	APR 2017	MAY 2017	JUN 2017	JUL 2017	AUG 2017	SEP 2017	OCT 2017	NOV 2017	DEC 2017	JAN 2018	FEB 2018	MAR 2018	APR 2018	MAY 2018	JUN 2018	JUL 2018	AUG 2018	SEP 2018	OCT 2018	NOV 2018	DEC 2018
----------	----------	