

July 2017

Legend

- TFCCS Plaza Areas (CONSIGLI)
- TFCCS Capital Projects (PIDC)
- TMCO / TMCX Restoration (SHAWMUT)
- Areas of work not "permanently fenced in"
- Egress Only / Egress & Regular Travel
- Fire Lanes
- Available Pedestrian Access Routes

TFCCS Event Calendar


Date(s)	Area(s)	Event
07/01/17	PH	Northeastern occupies part of the PH... (Needs access to main door)

Prepared by
Consigli Construction Co., Inc.


LOGISTICAL HARMONY
TFCCS Plaza Revitalization Project
TFCCS Capital Projects
TMCO / TMCX Renovation Project

Site Logistics Plan

Updated 7/28/2017

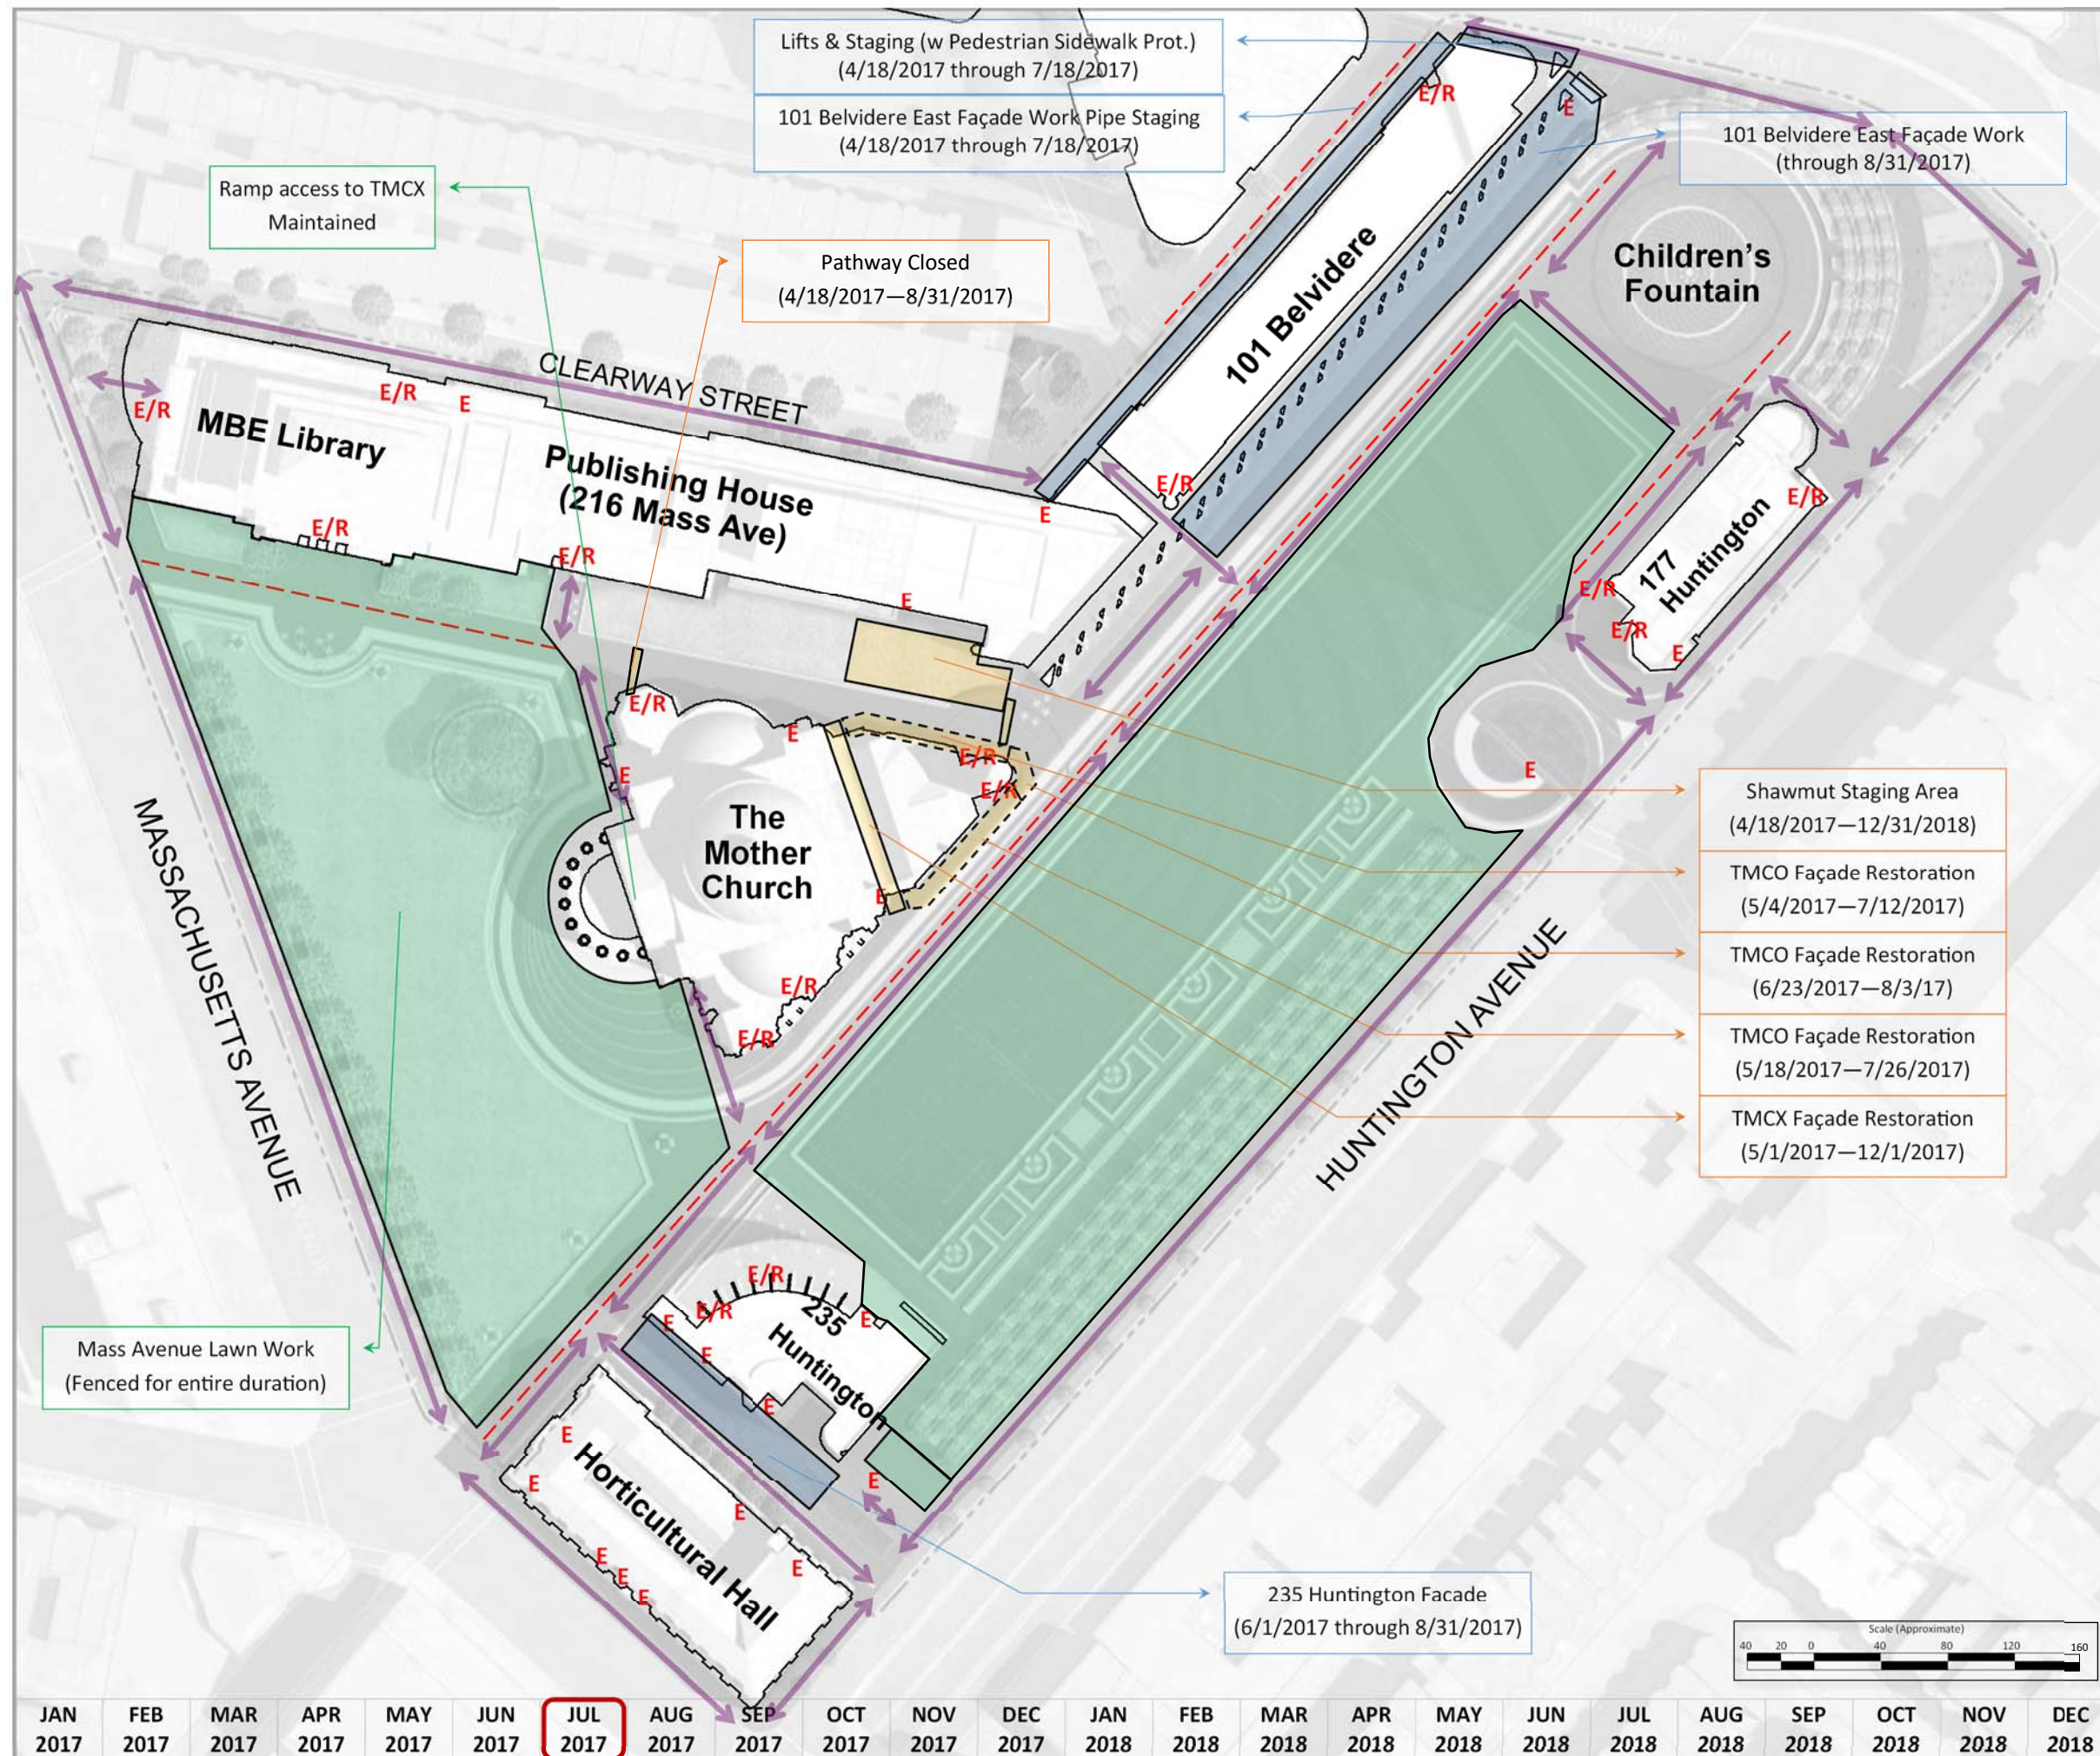

August 2017

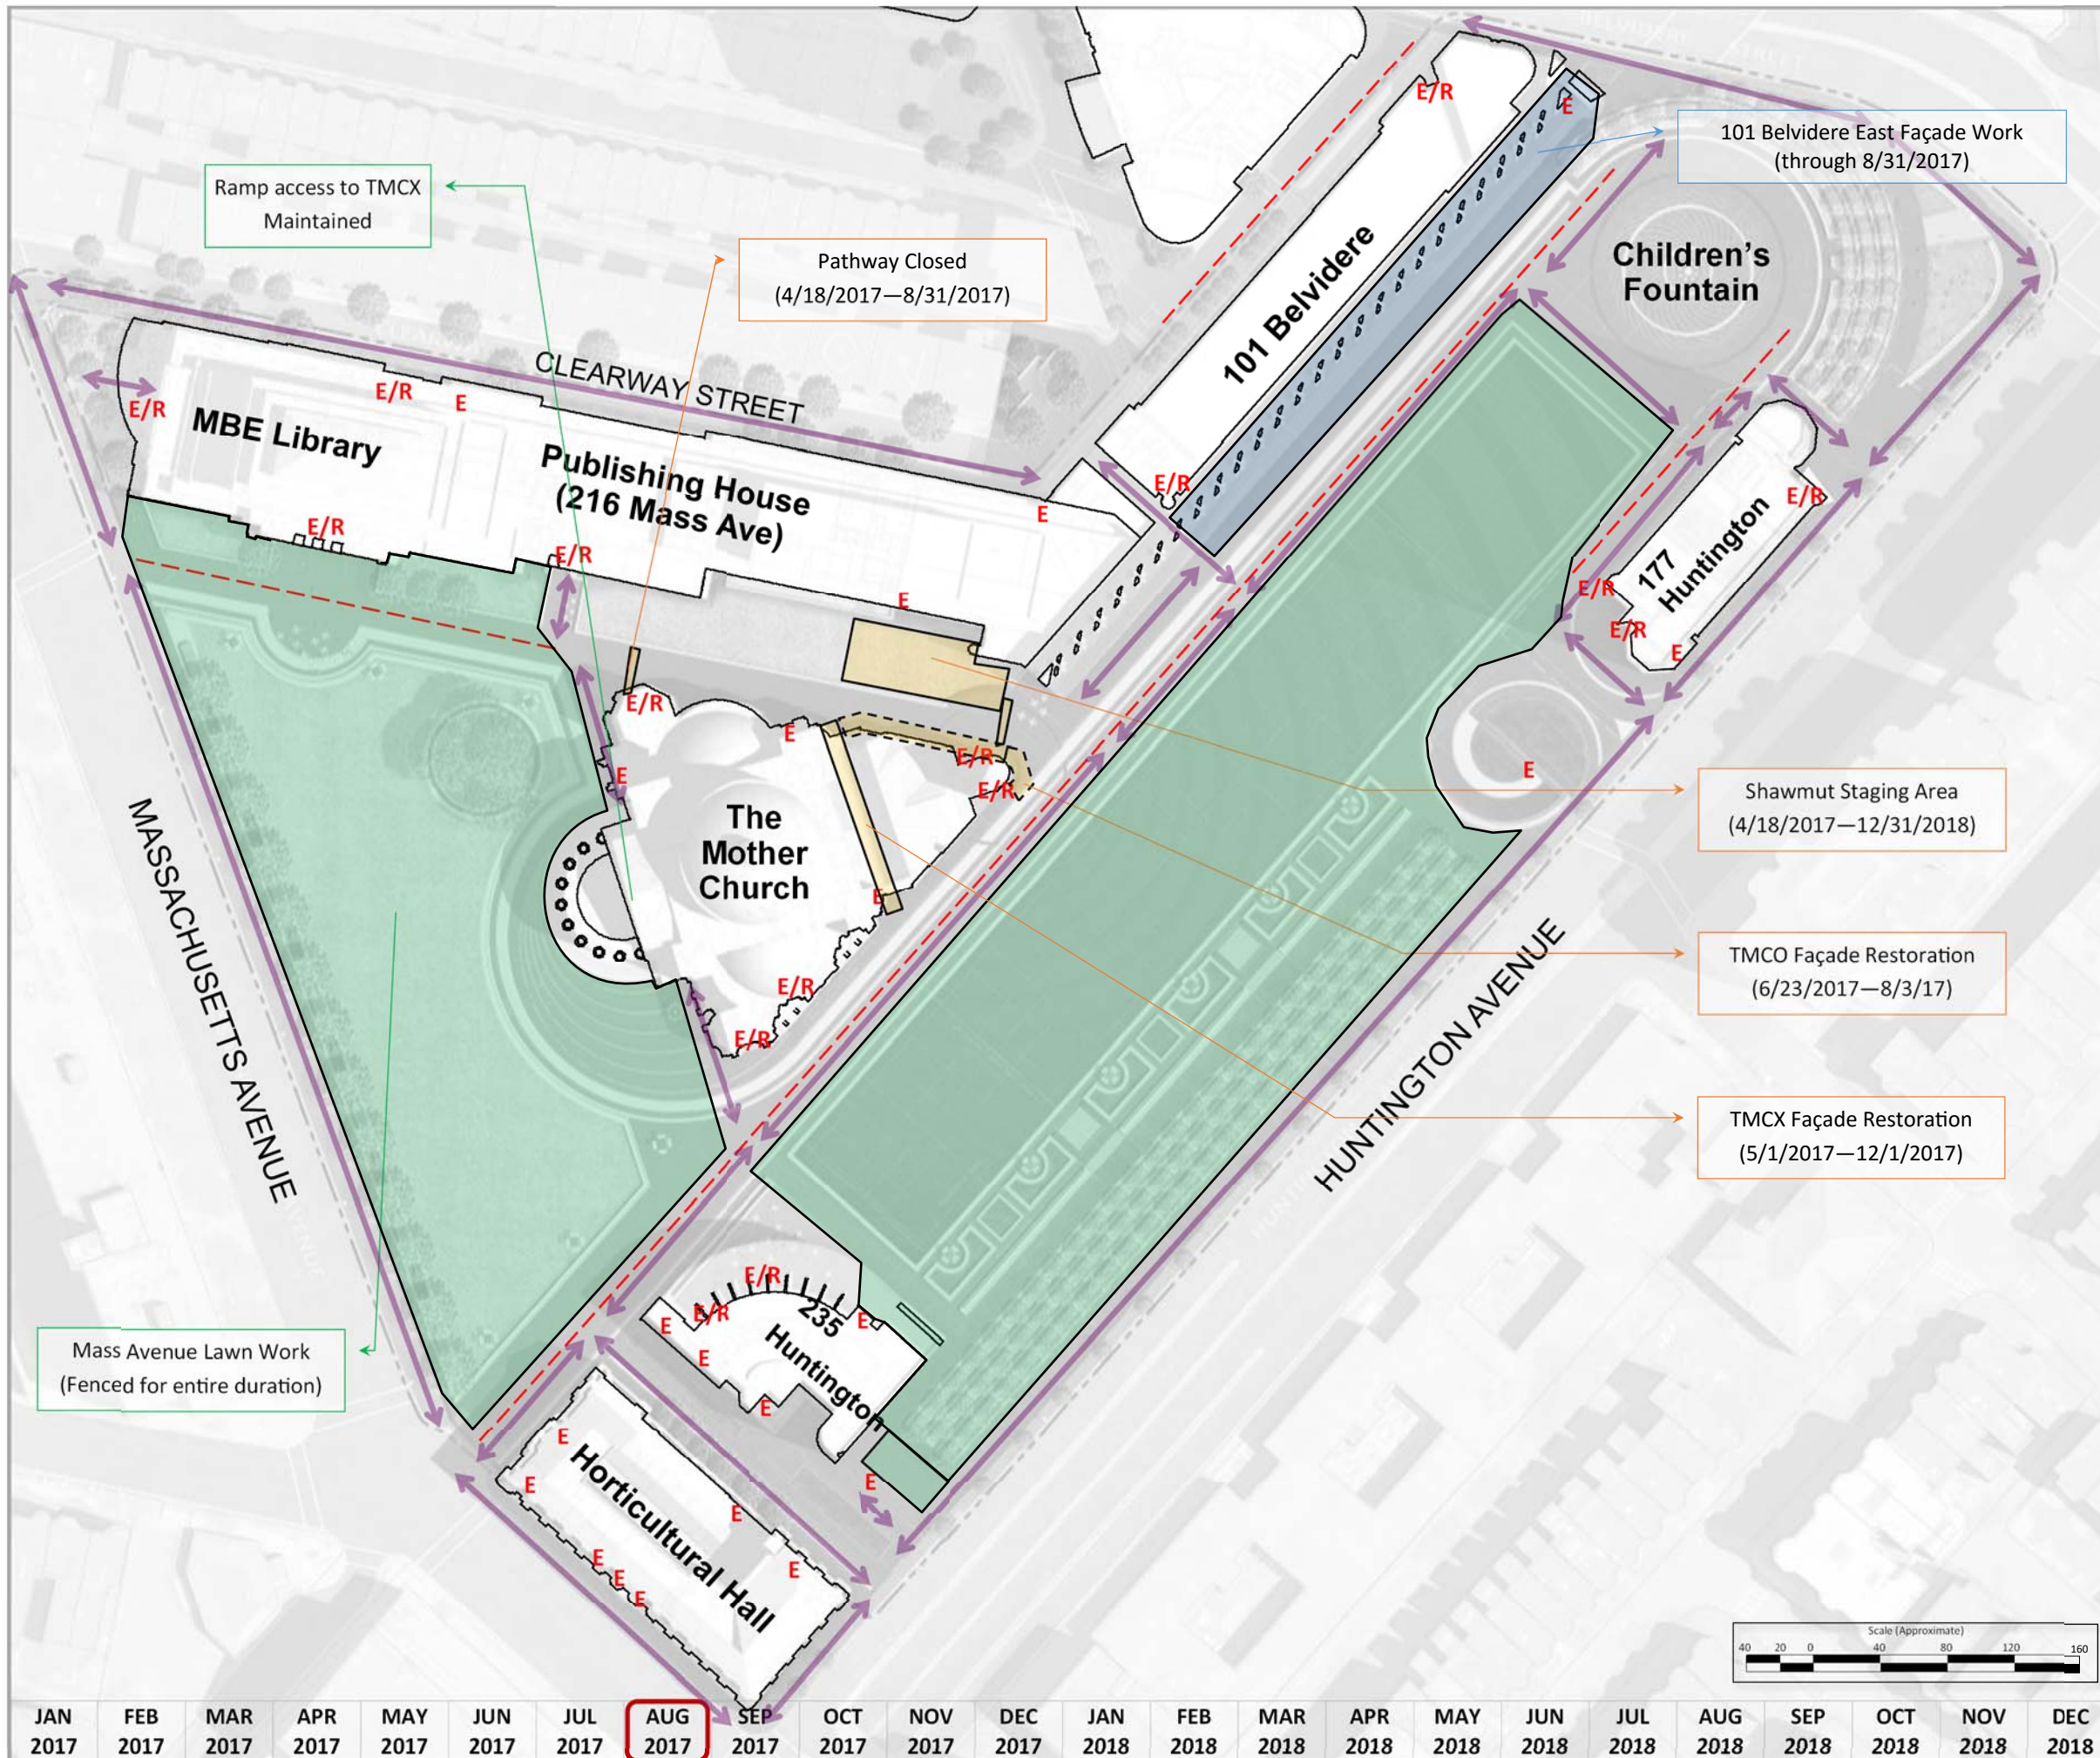

Legend

- TFCCS Plaza Areas (CONSIGLI)
- TFCCS Capital Projects (PIDC)
- TMCO / TMCX Restoration (SHAWMUT)
- Areas of work not "permanently fenced in"
- E** **E/R** Egress Only / Egress & Regular Travel
- Fire Lanes
- Available Pedestrian Access Routes

TFCCS Event Calendar

Date(s)	Area(s)	Event
08/08/17	TMCX	Pipes on the Plaza organ concert
TBD	PH, TMCX, TMCX	TMC Youth Summit
TBD (or Sept)	TMCX, SS, or TMCX	Local members' meeting

Prepared by
Consigli Construction Co., Inc.


LOGISTICAL HARMONY


TFCCS Plaza Revitalization Project
TFCCS Capital Projects
TMCO / TMCX Renovation Project

Site Logistics Plan

Updated 7/28/2017

JAN 2017	FEB 2017	MAR 2017	APR 2017	MAY 2017	JUN 2017	JUL 2017	AUG 2017	SEP 2017	OCT 2017	NOV 2017	DEC 2017	JAN 2018	FEB 2018	MAR 2018	APR 2018	MAY 2018	JUN 2018	JUL 2018	AUG 2018	SEP 2018	OCT 2018	NOV 2018	DEC 2018
----------	----------	

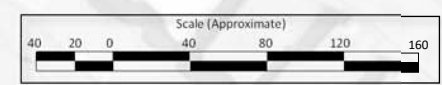

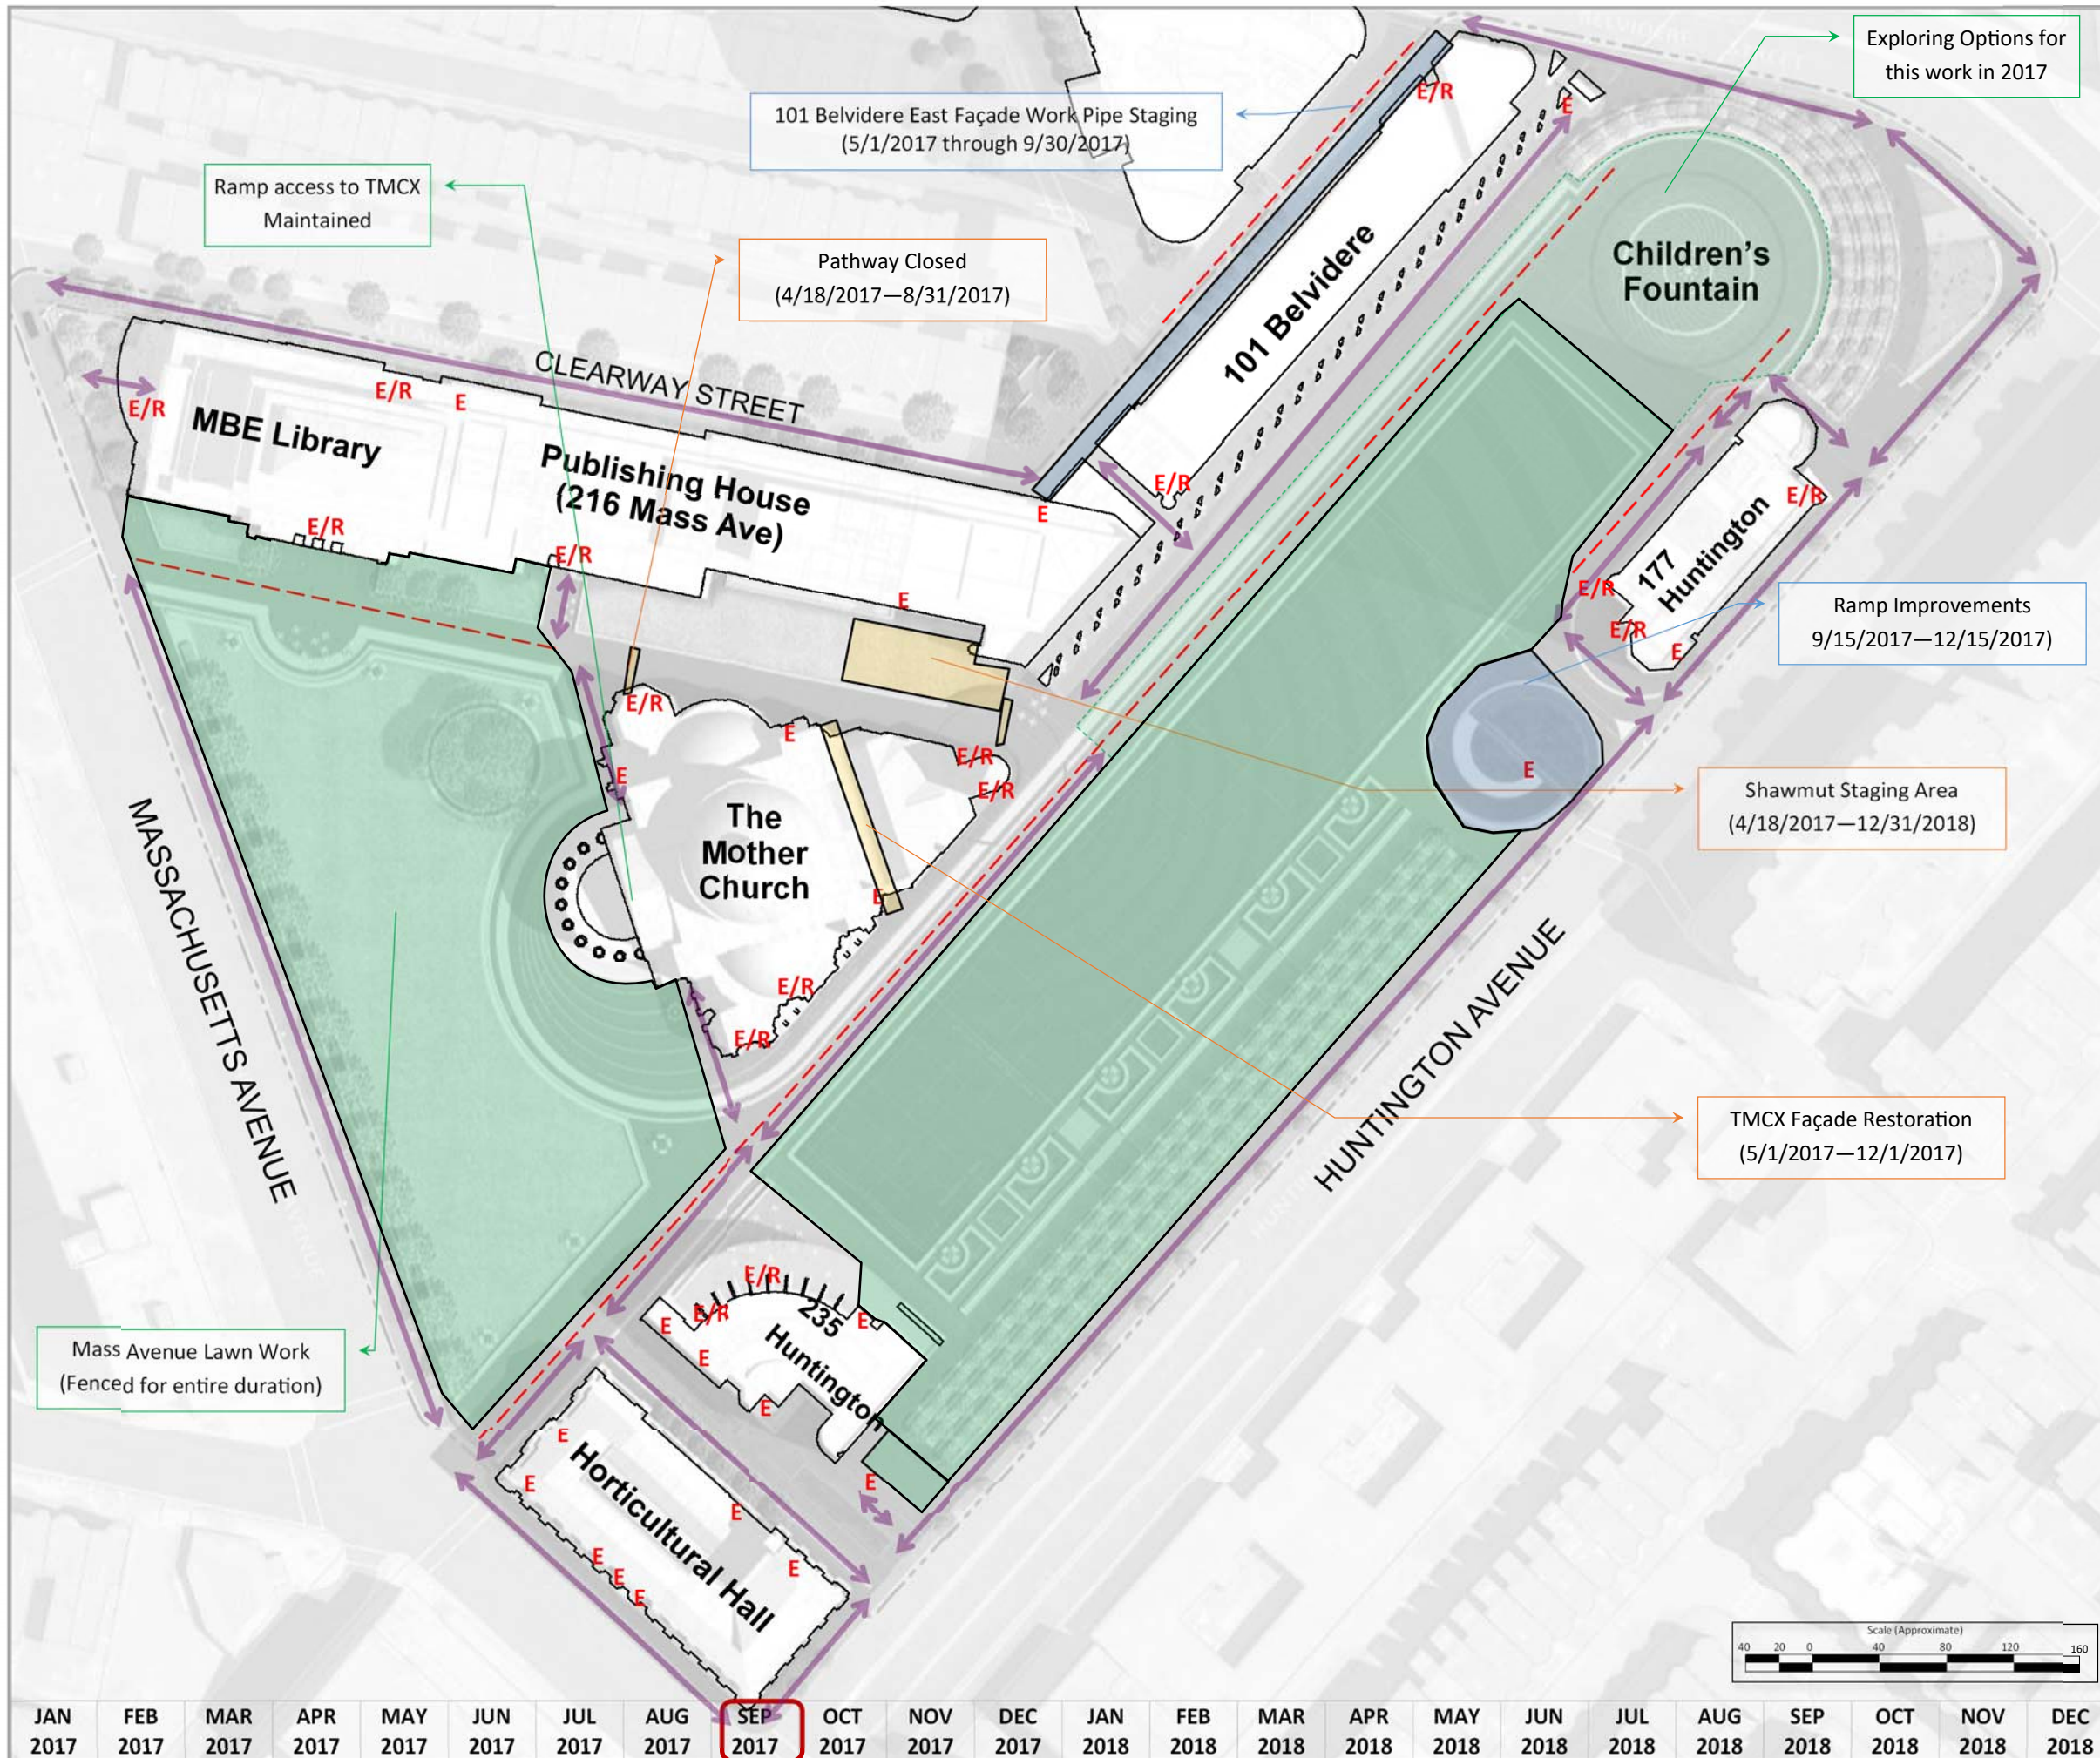

Legend

- TFCCS Plaza Areas (CONSIGLI)
- TFCCS Capital Projects (PIDC)
- TMCO / TMCX Restoration (SHAWMUT)
- Areas of work not "permanently fenced in"
- E** **E/R** Egress Only / Egress & Regular Travel
- Fire Lanes
- Available Pedestrian Access Routes

TFCCS Event Calendar

Date(s)	Area(s)	Event
TBD (or Aug)	TMCX, SS or TMCO	Local members' meeting

Prepared by
Consigli Construction Co., Inc.


LOGISTICAL HARMONY

TFCCS Plaza Revitalization Project
TFCCS Capital Projects
TMCO / TMCX Renovation Project


Site Logistics Plan

Updated 7/28/2017

JAN 2017	FEB 2017	MAR 2017	APR 2017	MAY 2017	JUN 2017	JUL 2017	AUG 2017	SEP 2017	OCT 2017	NOV 2017	DEC 2017	JAN 2018	FEB 2018	MAR 2018	APR 2018	MAY 2018	JUN 2018	JUL 2018	AUG 2018	SEP 2018	OCT 2018	NOV 2018	DEC 2018
----------	----------	

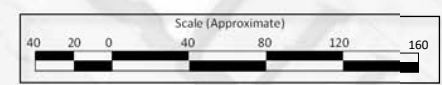

October 2017

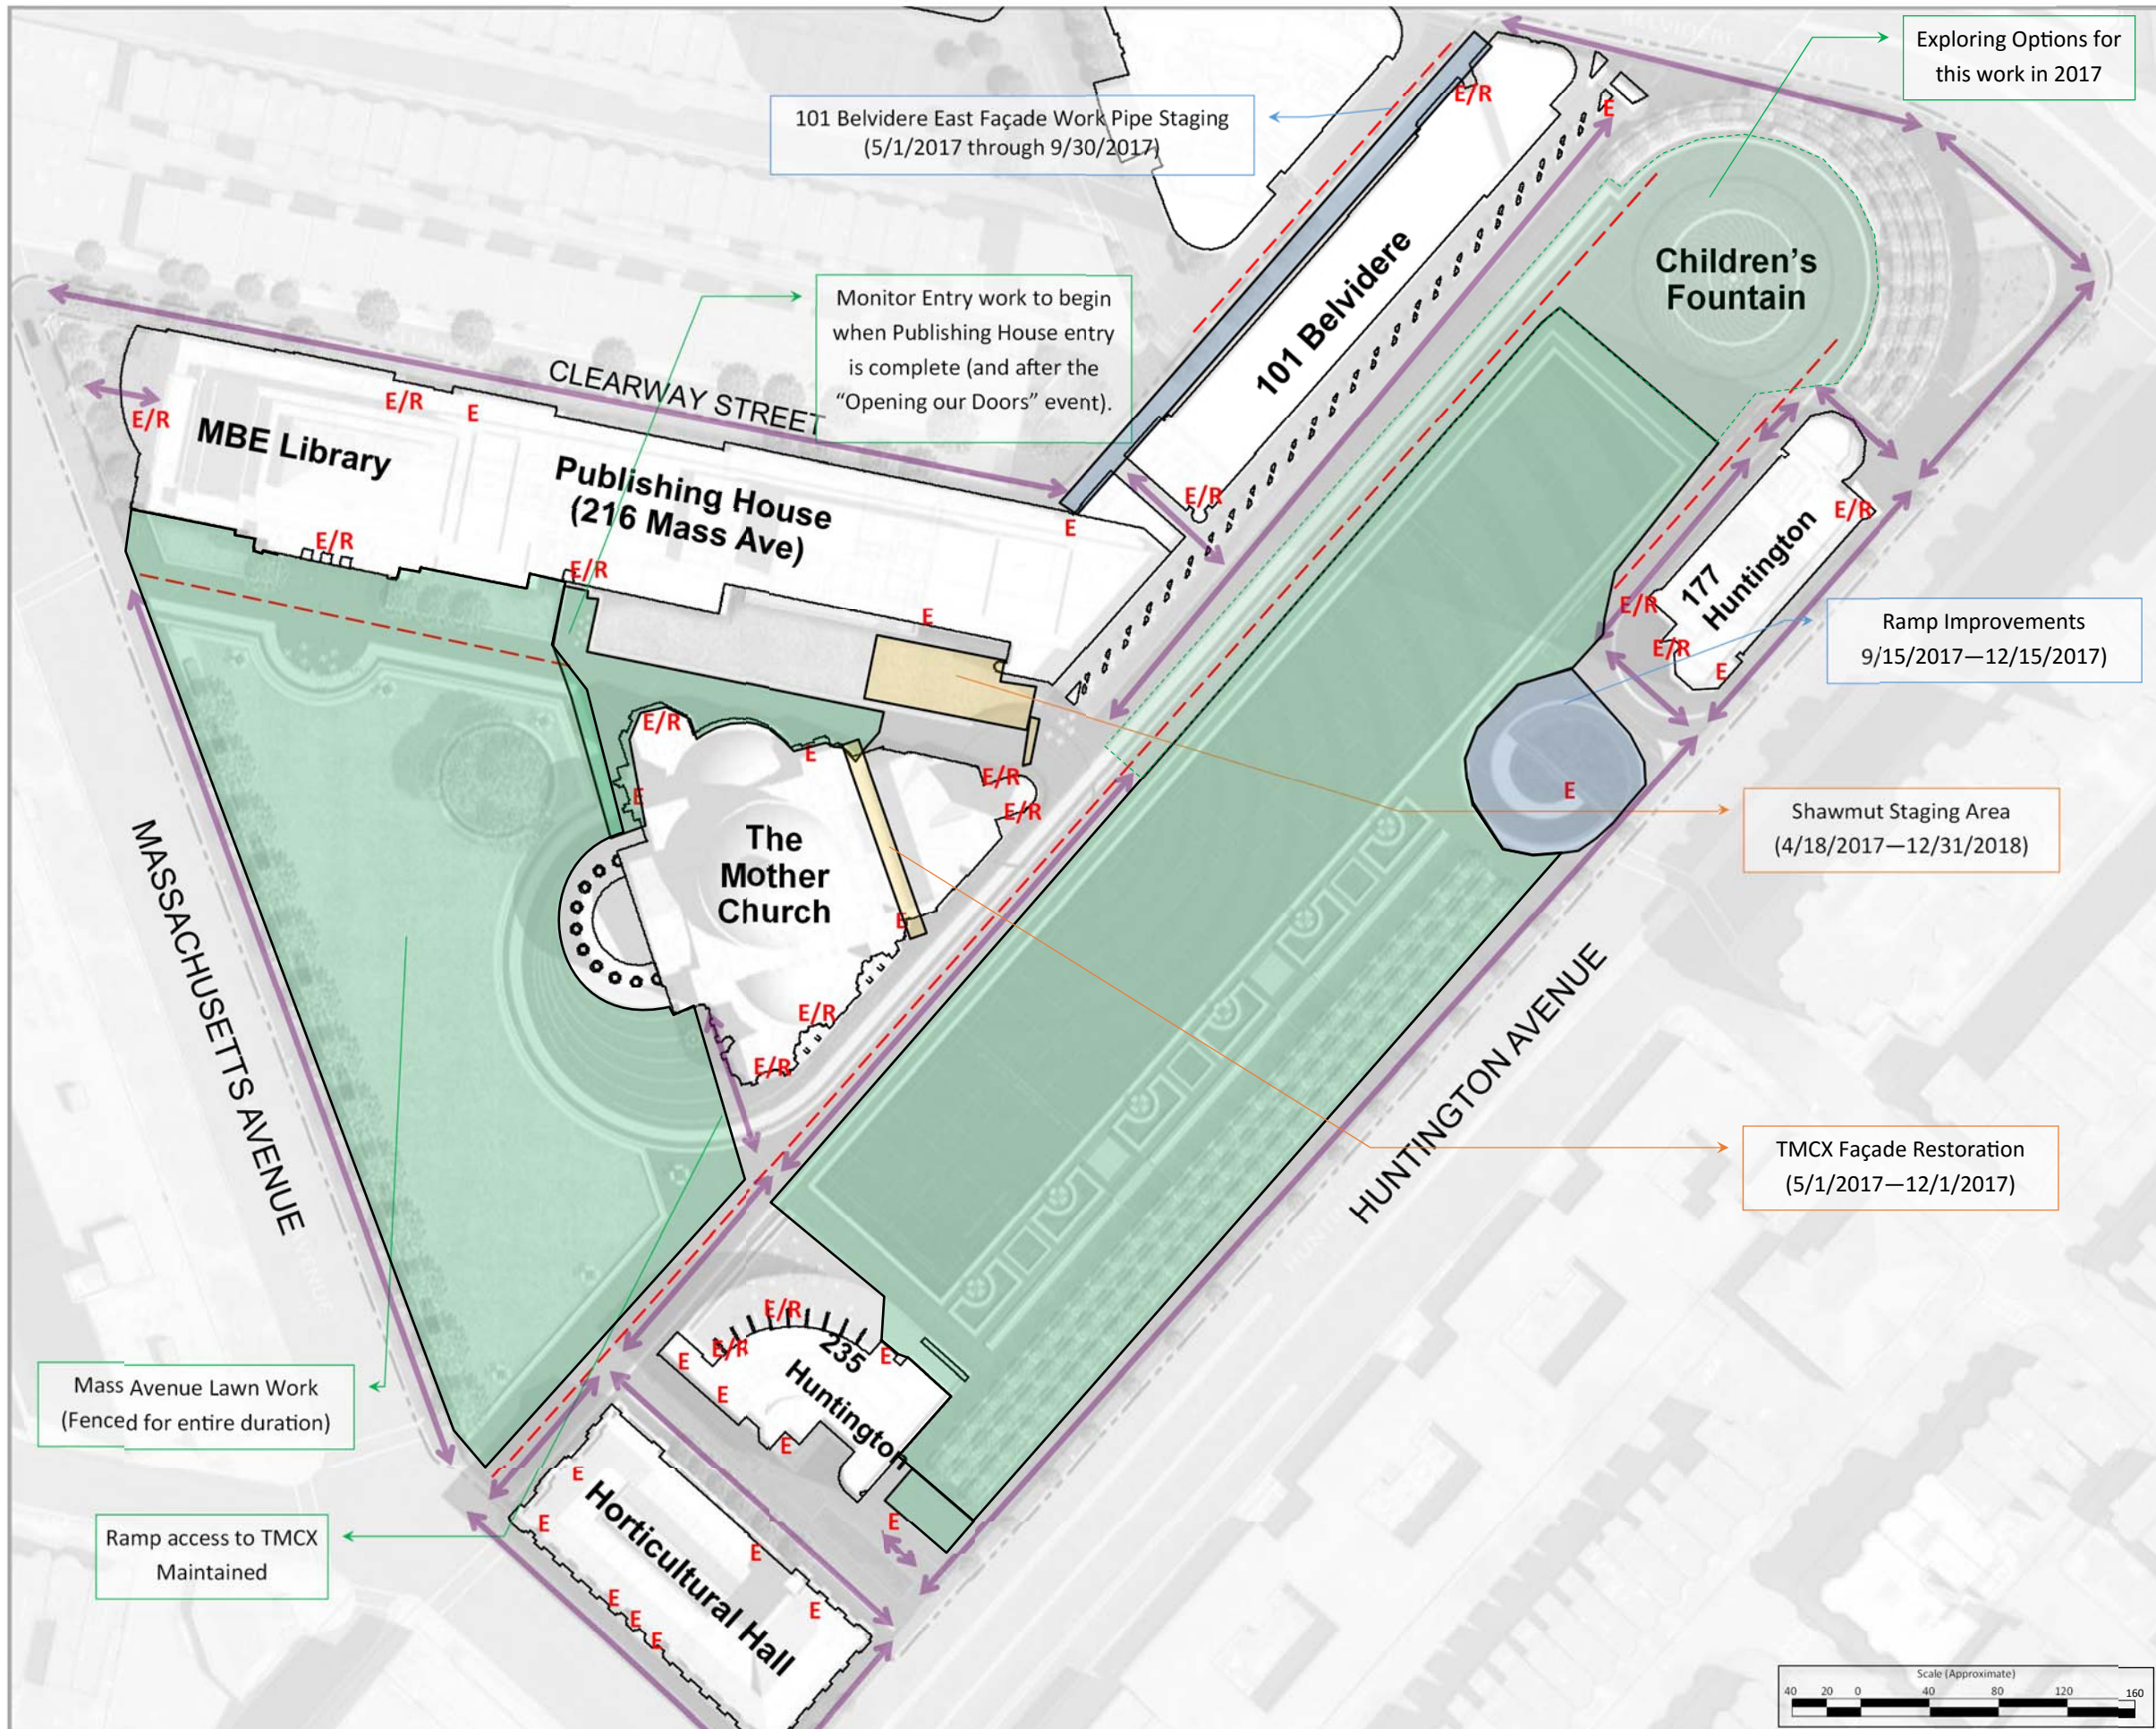

Legend

- TFCCS Plaza Areas (CONSIGLI)
- TFCCS Capital Projects (PIDC)
- TMCO / TMCX Restoration (SHAWMUT)
- Areas of work not "permanently fenced in"
- E** **E/R** Egress Only / Egress & Regular Travel
- Fire Lanes
- Available Pedestrian Access Routes

TFCCS Event Calendar

Date(s)	Area(s)	Event
10/09/17	Site wide	Opening our doors 2017 (event potentially cancelled for this year)

Prepared by
Consigli Construction Co., Inc.

LOGISTICAL HARMONY

TFCCS Plaza Revitalization Project
TFCCS Capital Projects
TMCO / TMCX Renovation Project

Site Logistics Plan

Updated 7/28/2017

JAN 2017	FEB 2017	MAR 2017	APR 2017	MAY 2017	JUN 2017	JUL 2017	AUG 2017	OCT 2017	NOV 2017	DEC 2017	JAN 2018	FEB 2018	MAR 2018	APR 2018	MAY 2018	JUN 2018	JUL 2018	AUG 2018	SEP 2018	OCT 2018	NOV 2018	DEC 2018
----------	----------	----------	----------	----------	----------	----------	----------	-----------------	----------	----------	----------	----------	----------	----------	----------	----------	----------	----------	----------	----------	----------	----------

November 2017

Legend

- TFCCS Plaza Areas (CONSIGLI)
- TFCCS Capital Projects (PIDC)
- TMCO / TMCX Restoration (SHAWMUT)
- Areas of work not "permanently fenced in"
- Egress Only / Egress & Regular Travel
- Fire Lanes
- Available Pedestrian Access Routes

TFCCS Event Calendar

Date(s)	Area(s)	Event


Prepared by
Consigli Construction Co., Inc.

LOGISTICAL HARMONY

TFCCS Plaza Revitalization Project
TFCCS Capital Projects
TMCO / TMCX Renovation Project

Site Logistics Plan


Updated 7/28/2017

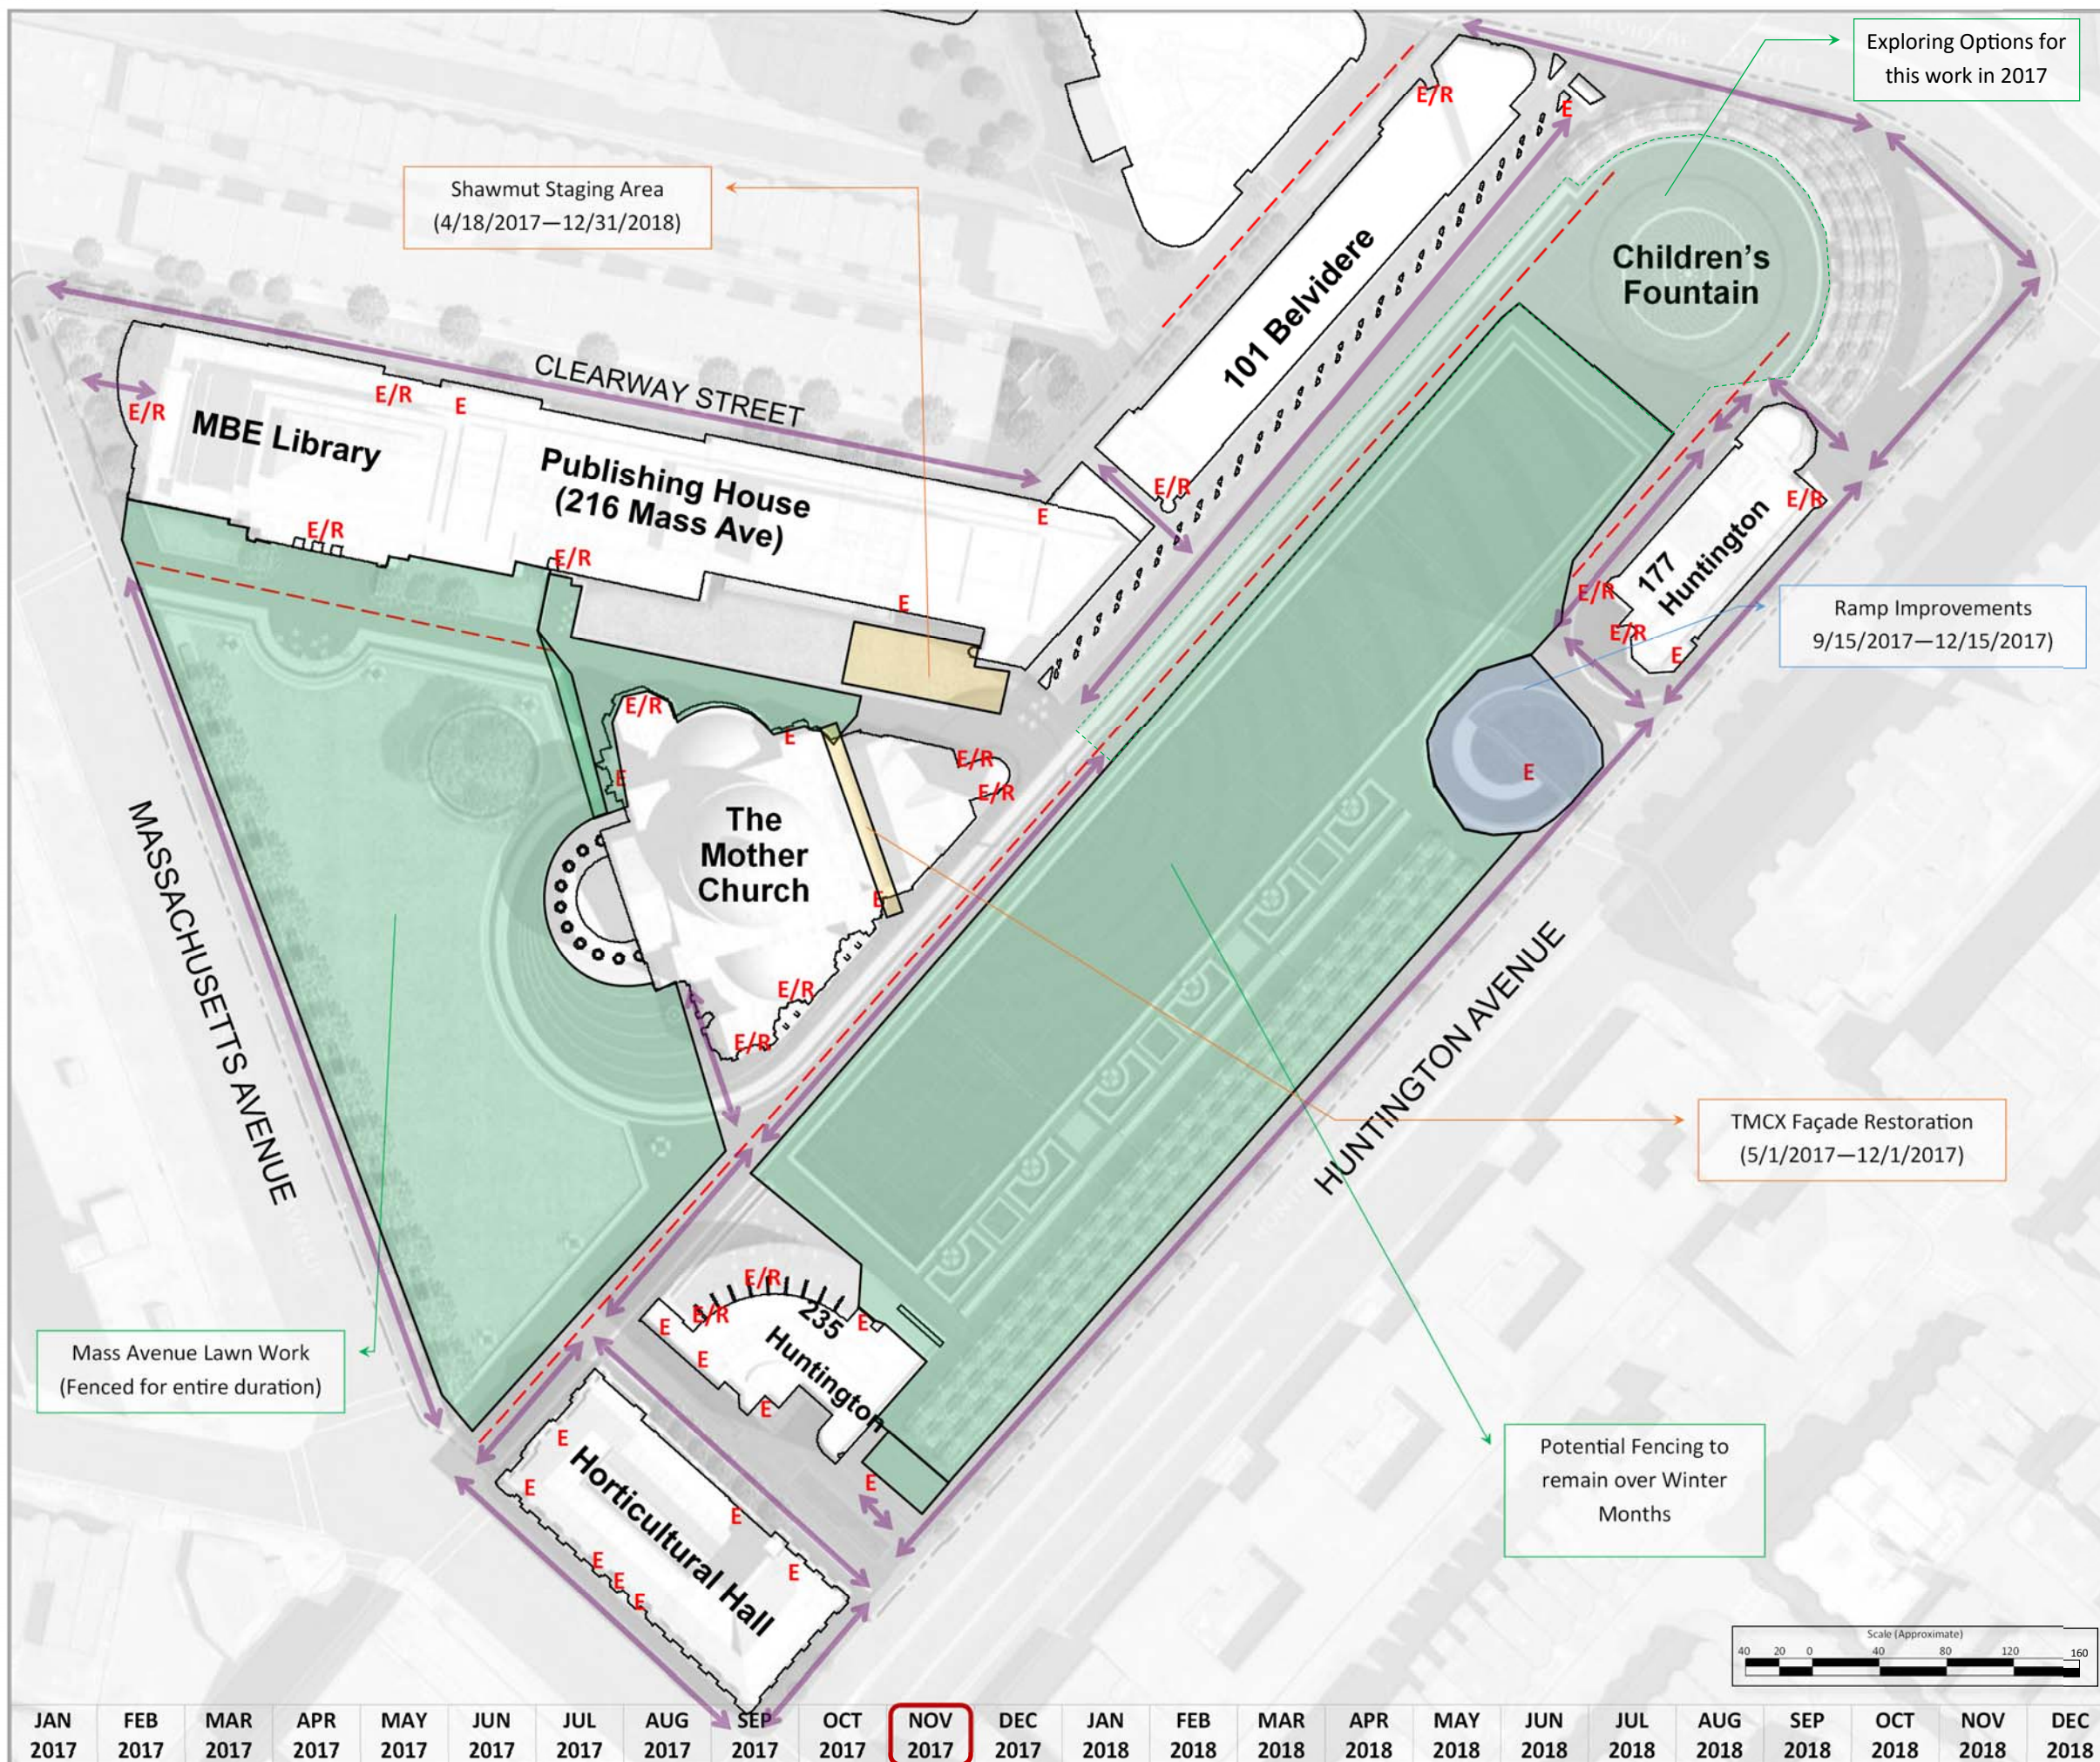

December 2017

Legend

- TFCCS Plaza Areas (CONSIGLI)
- TFCCS Capital Projects (PIDC)
- TMCO / TMCX Restoration (SHAWMUT)
- Areas of work not "permanently fenced in"
- E E/R Egress Only / Egress & Regular Travel
- Fire Lanes
- ↔ Available Pedestrian Access Routes

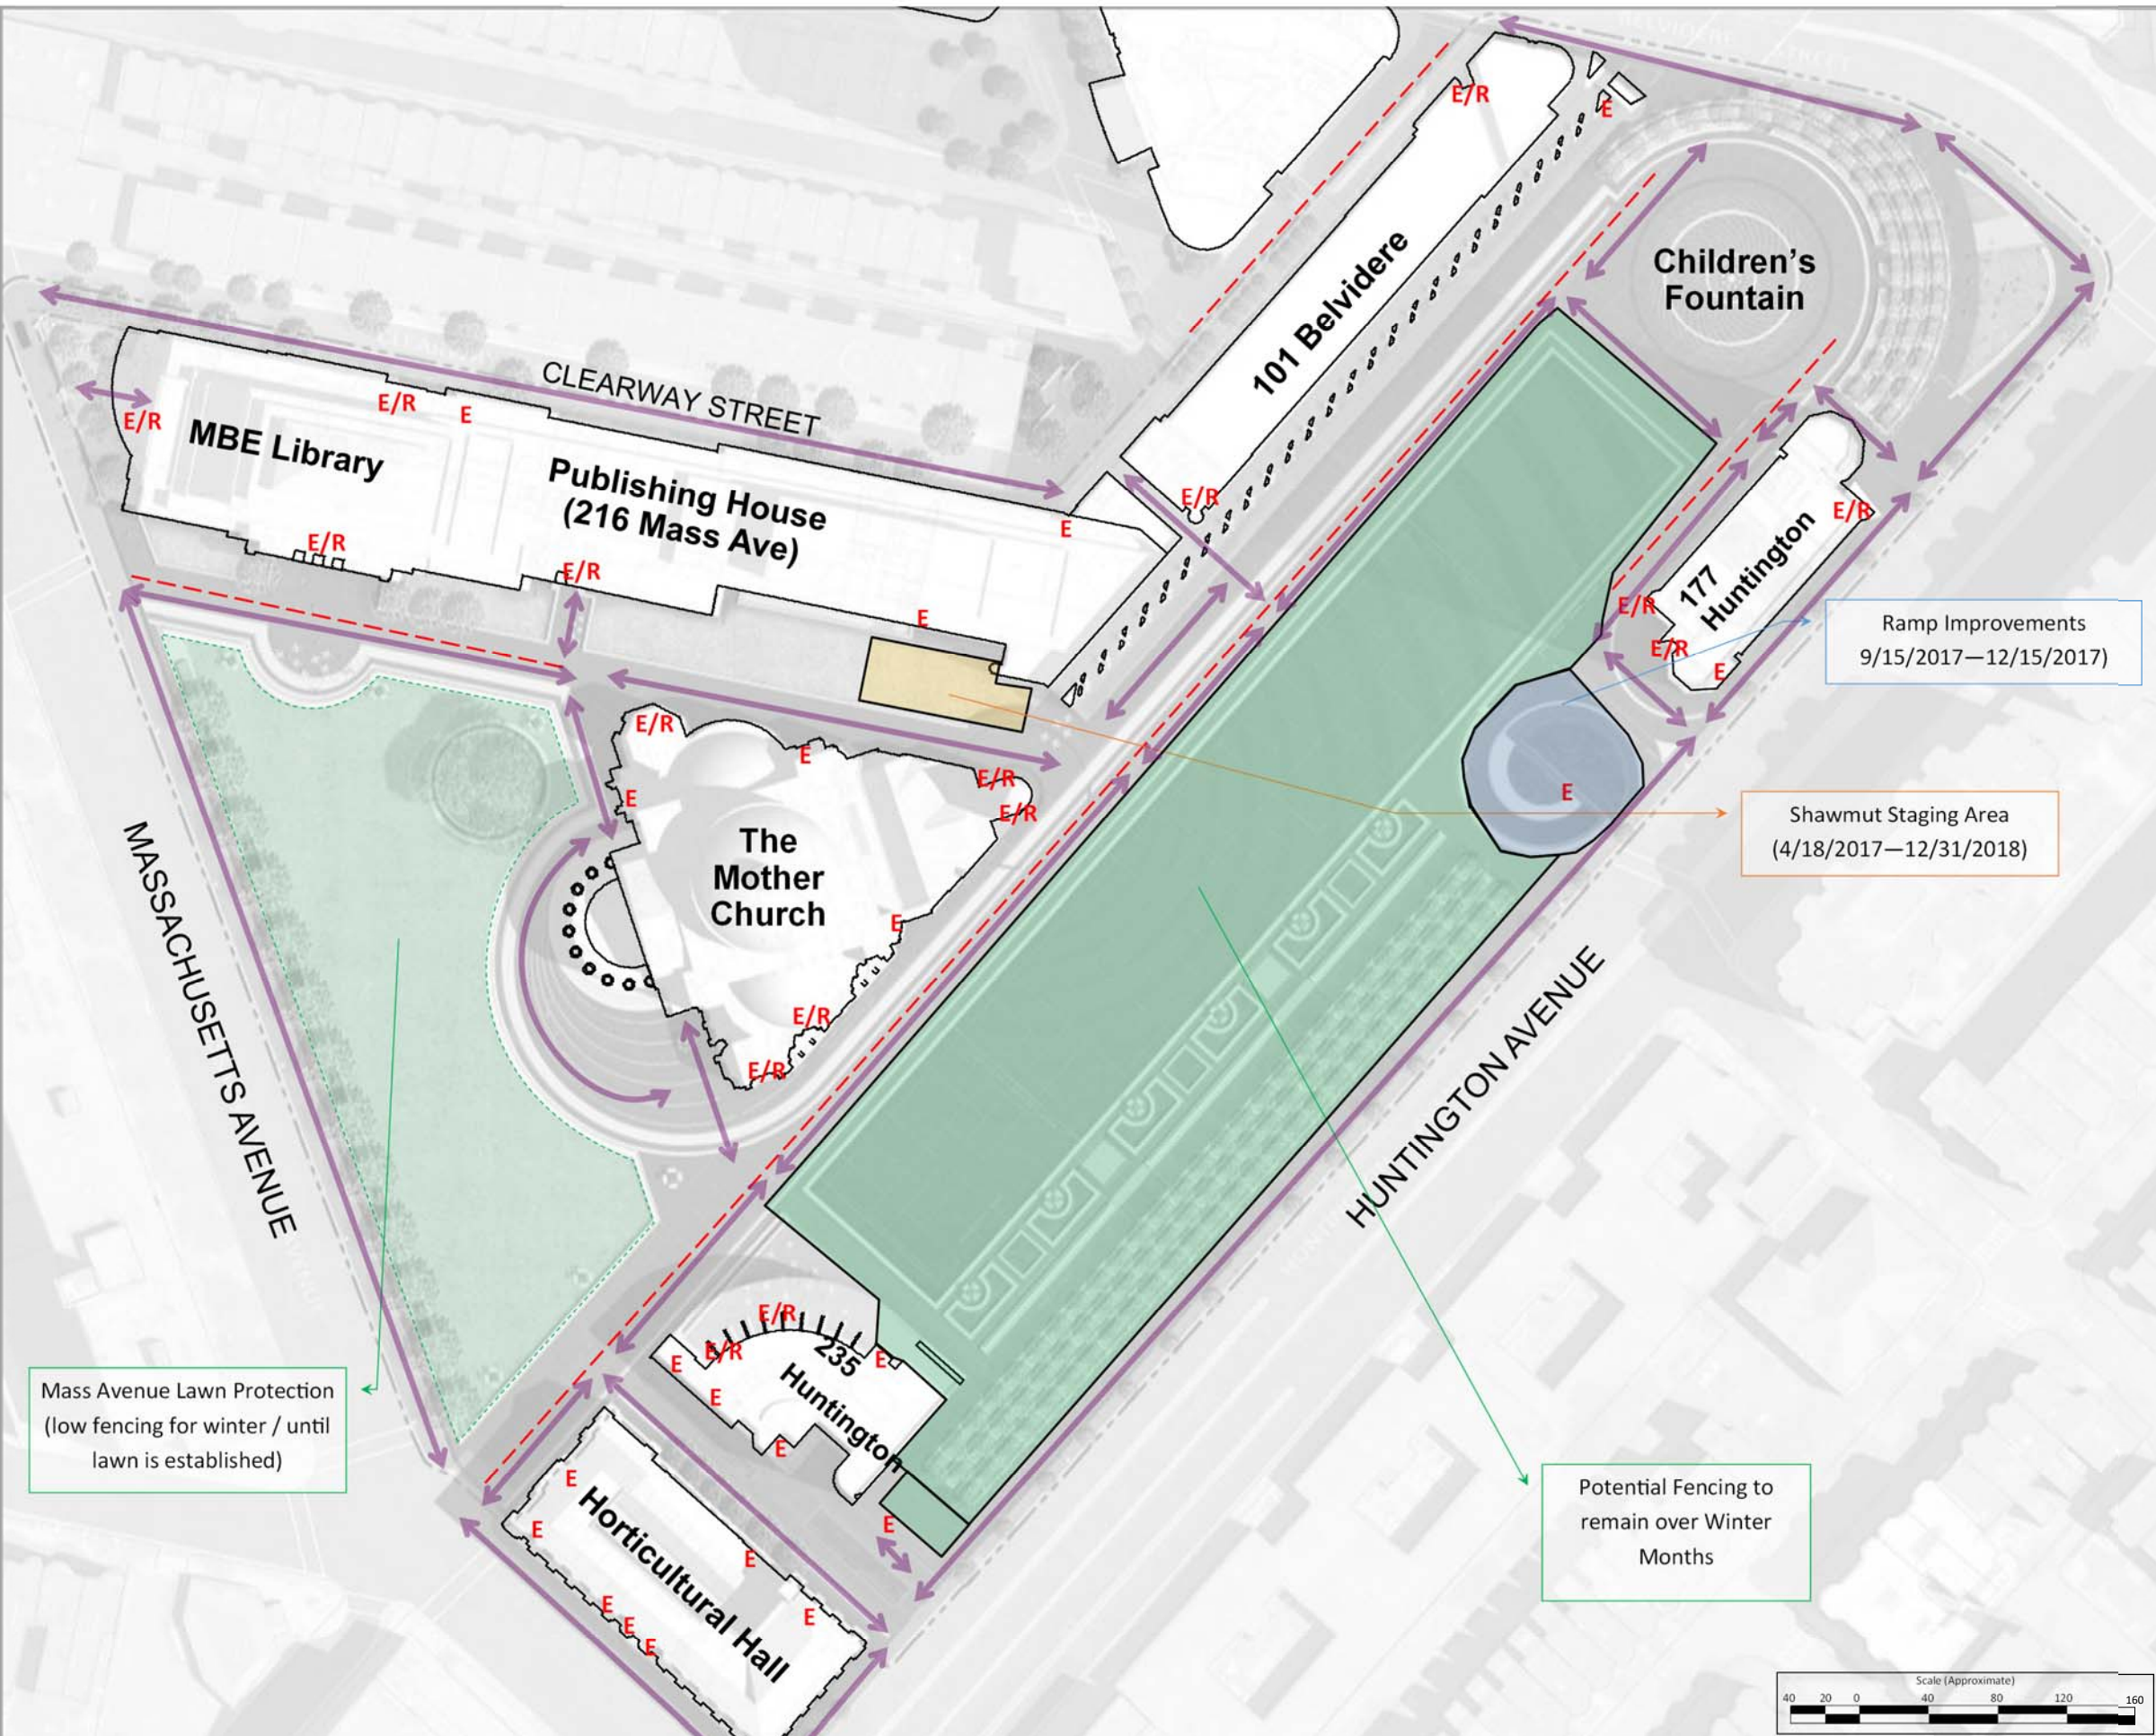

Ramp Improvements
9/15/2017–12/15/2017

Shawmut Staging Area
(4/18/2017–12/31/2018)

Mass Avenue Lawn Protection
(low fencing for winter / until
lawn is established)

Potential Fencing to
remain over Winter
Months


TFCCS Event Calendar

Date(s)	Area(s)	Event

Prepared by
Consigli Construction Co., Inc.

LOGISTICAL HARMONY
TFCCS Plaza Revitalization Project
TFCCS Capital Projects
TMCO / TMCX Renovation Project

Site Logistics Plan
Updated 7/28/2017

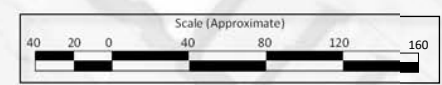

JAN 2017	FEB 2017	MAR 2017	APR 2017	MAY 2017	JUN 2017	JUL 2017	AUG 2017	SEP 2017	OCT 2017	NOV 2017	DEC 2017	JAN 2018	FEB 2018	MAR 2018	APR 2018	MAY 2018	JUN 2018	JUL 2018	AUG 2018	SEP 2018	OCT 2018	NOV 2018	DEC 2018
----------	----------	